


SITE ORIENTATION  
RECEPTION

1 GA PLAN  
Scale: 1:50

| REVISION                   | REV DATE   | NOTES     | DRAWN BY    |
|----------------------------|------------|-----------|-------------|
| DRAWING TITLE              |            |           | CURRENT REV |
| <b>GA</b>                  |            |           |             |
| DRAWING NUMBER             | JOB NUMBER | DATE      | DRAWN BY    |
| <b>Sht-1</b>               | 1848       | 4/05/24   | WM          |
| CLIENT                     |            | PROJECT   |             |
| MINOR HOTELS               |            | ILTM 2024 |             |
| VENUE                      |            | STAND NO  | PAGE SIZE   |
| MARINA BAY SANDS SINGAPORE |            |           | ISO A3      |

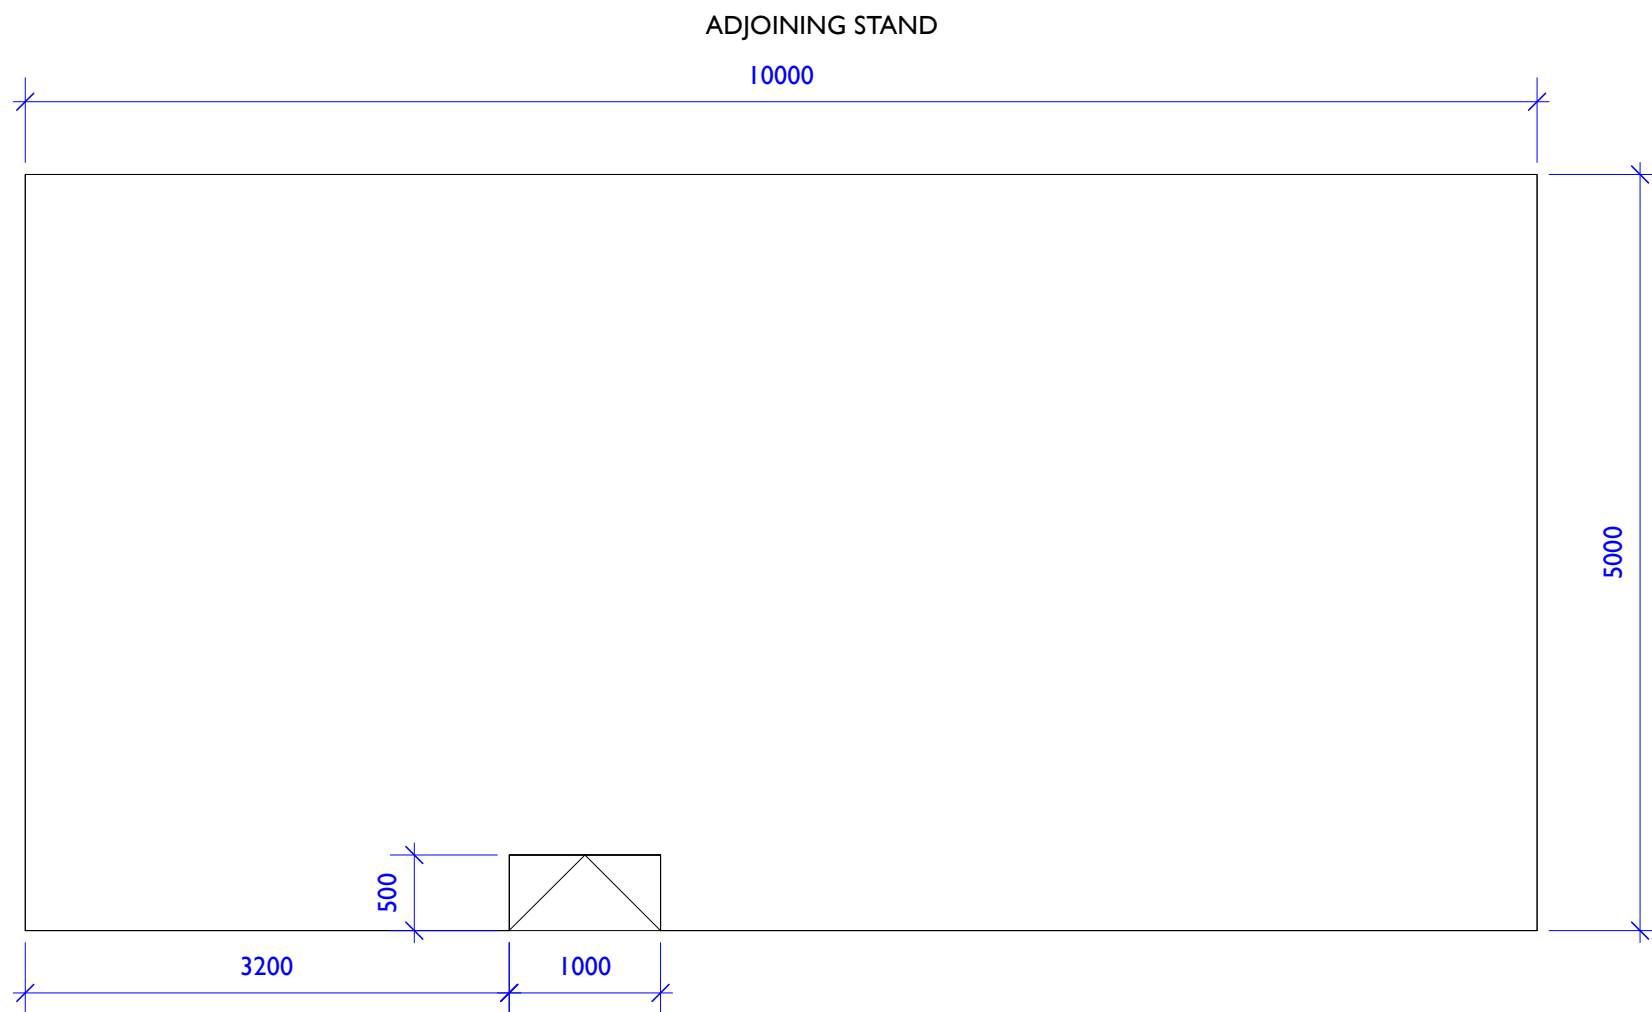


SITE ORIENTATION  
RECEPTION

1 GA PLAN  
Scale: 1:50

100mm platform and ramp. OPTION 1 - cream carpet: OPTION 2 - timber laminate

| REVISION                   | REV DATE   | NOTES     | DRAWN BY    |
|----------------------------|------------|-----------|-------------|
| DRAWING TITLE              |            |           | CURRENT REV |
| <b>GA FLOOR</b>            |            |           |             |
| DRAWING NUMBER             | JOB NUMBER | DATE      | DRAWN BY    |
| <b>Sht-2</b>               | 1848       | 4/05/24   | WM          |
| CLIENT                     |            | PROJECT   |             |
| MINOR HOTELS               |            | ILTM 2024 |             |
| VENUE                      |            | STAND NO  | PAGE SIZE   |
| MARINA BAY SANDS SINGAPORE |            |           | ISO A3      |

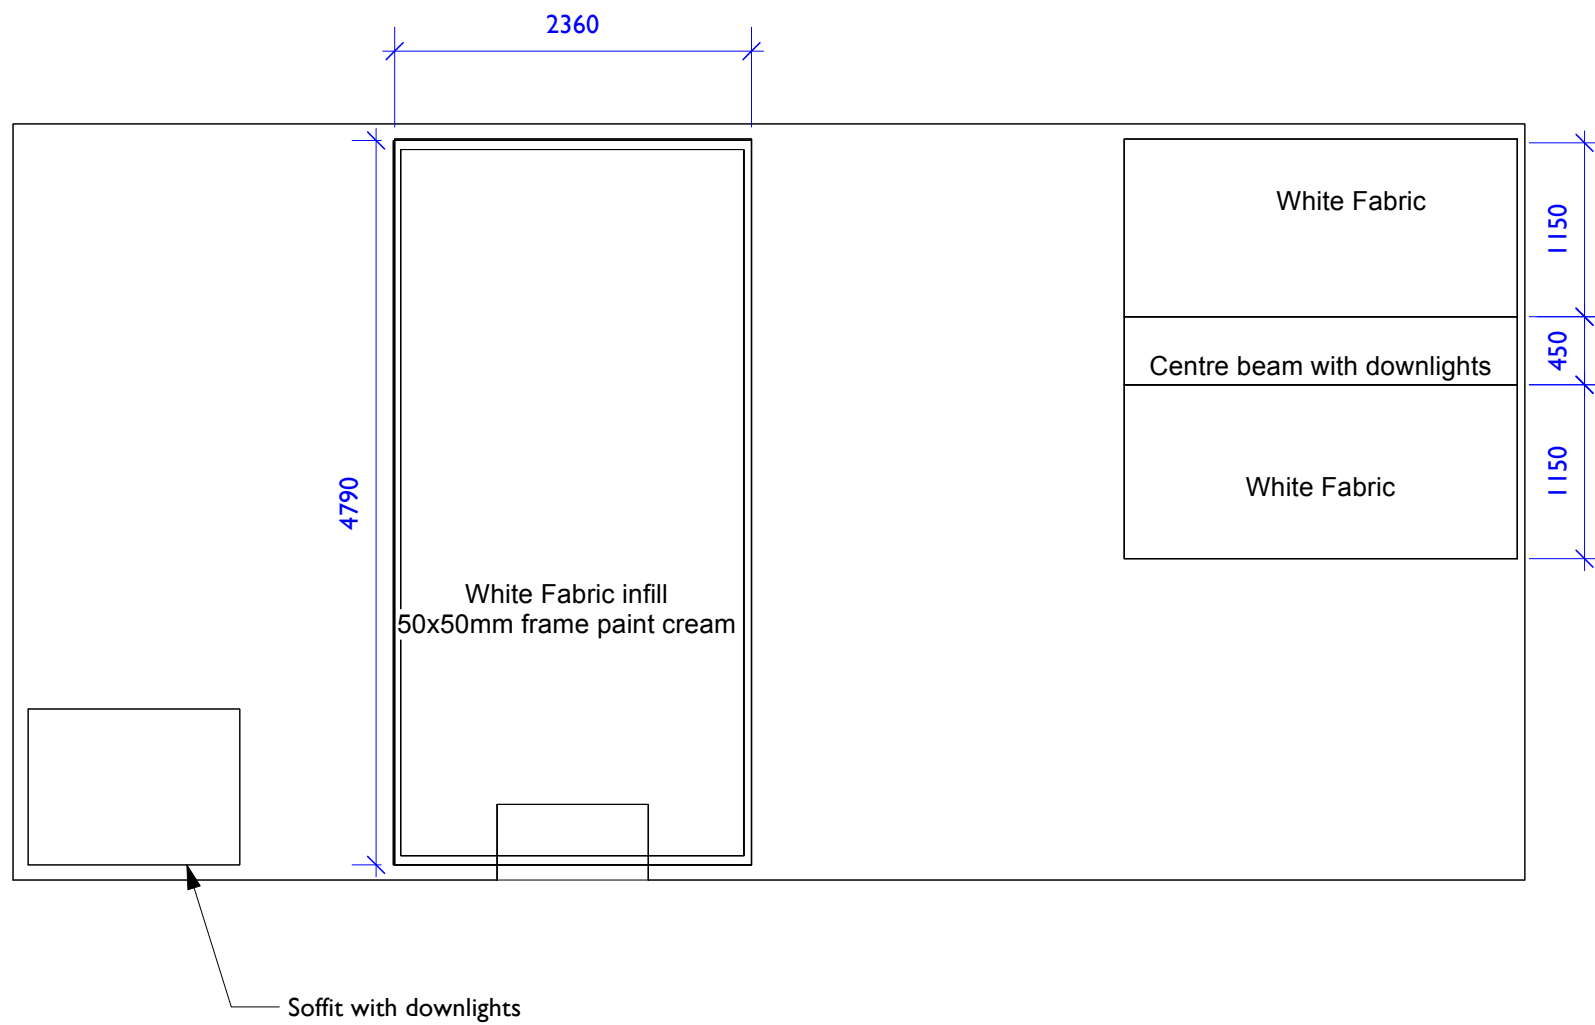


1 **GA PLAN**  
Scale: 1:50



SITE ORIENTATION  
RECEPTION

| REVISION                   | REV DATE   | NOTES     | DRAWN BY    |
|----------------------------|------------|-----------|-------------|
| DRAWING TITLE              |            |           | CURRENT REV |
| <b>GA CEILINGS</b>         |            |           |             |
| DRAWING NUMBER             | JOB NUMBER | DATE      | DRAWN BY    |
| <b>Sht-3</b>               | 1848       | 4/05/24   | WM          |
| CLIENT                     |            | PROJECT   |             |
| MINOR HOTELS               |            | ILTM 2024 |             |
| VENUE                      |            | STAND NO  | PAGE SIZE   |
| MARINA BAY SANDS SINGAPORE |            |           | ISO A3      |

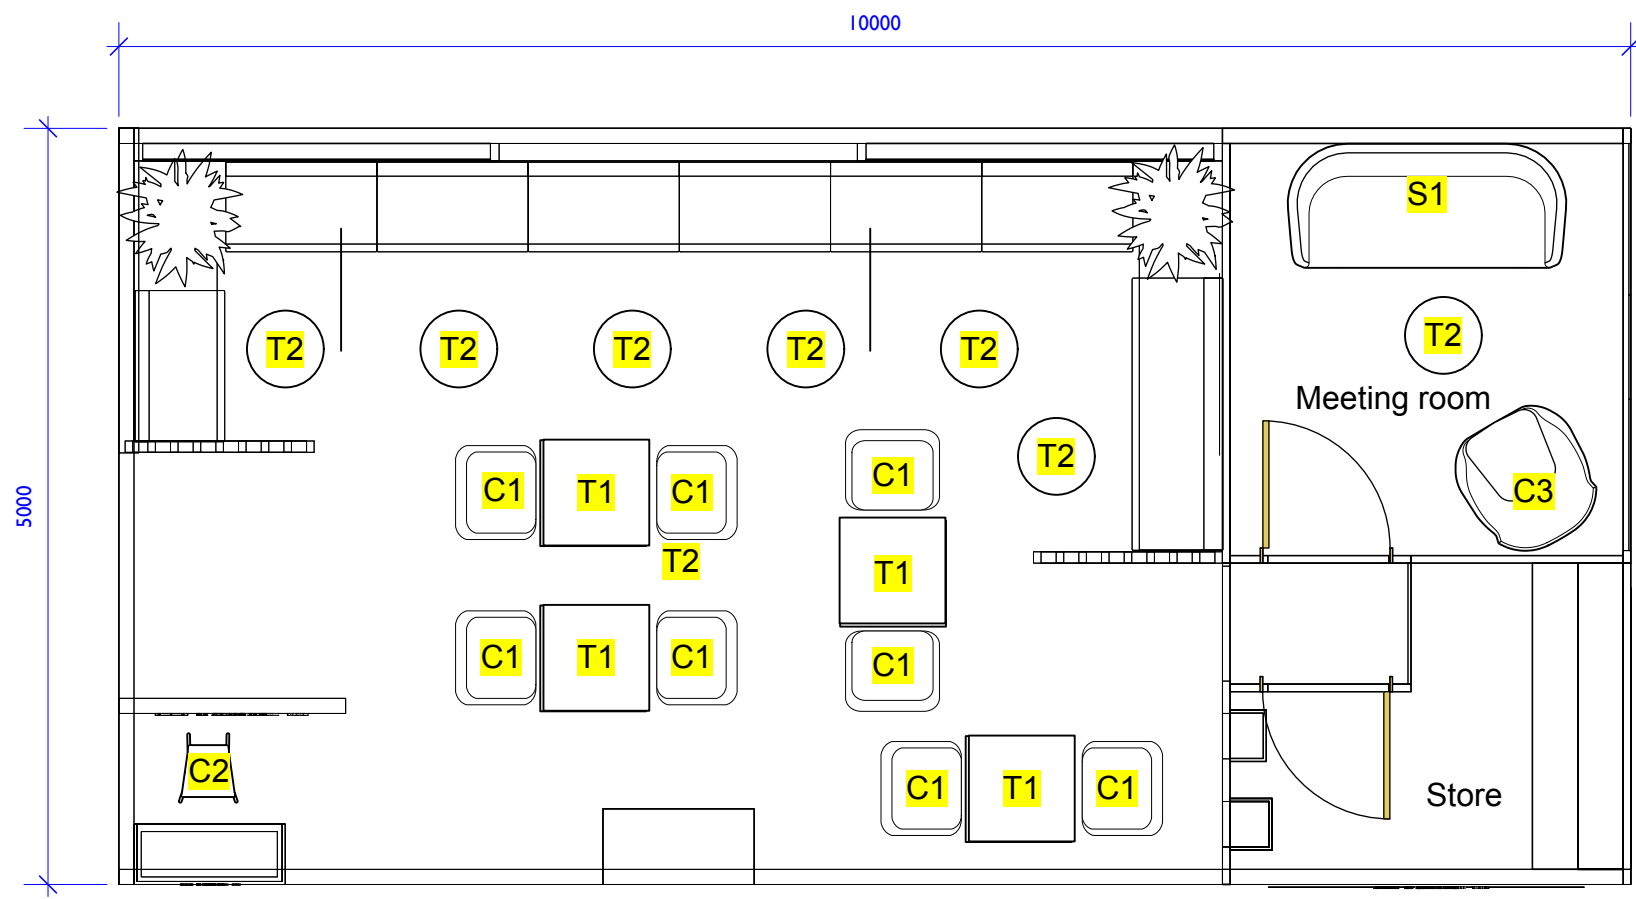

1 GA PLAN  
Scale: 1:50

KEY



T1 Table (x3)



T2 Coffee table (x7)



C1 Armchair beige (x6)



C2 Barstool(x1)








C3 Armchair cream (x1)

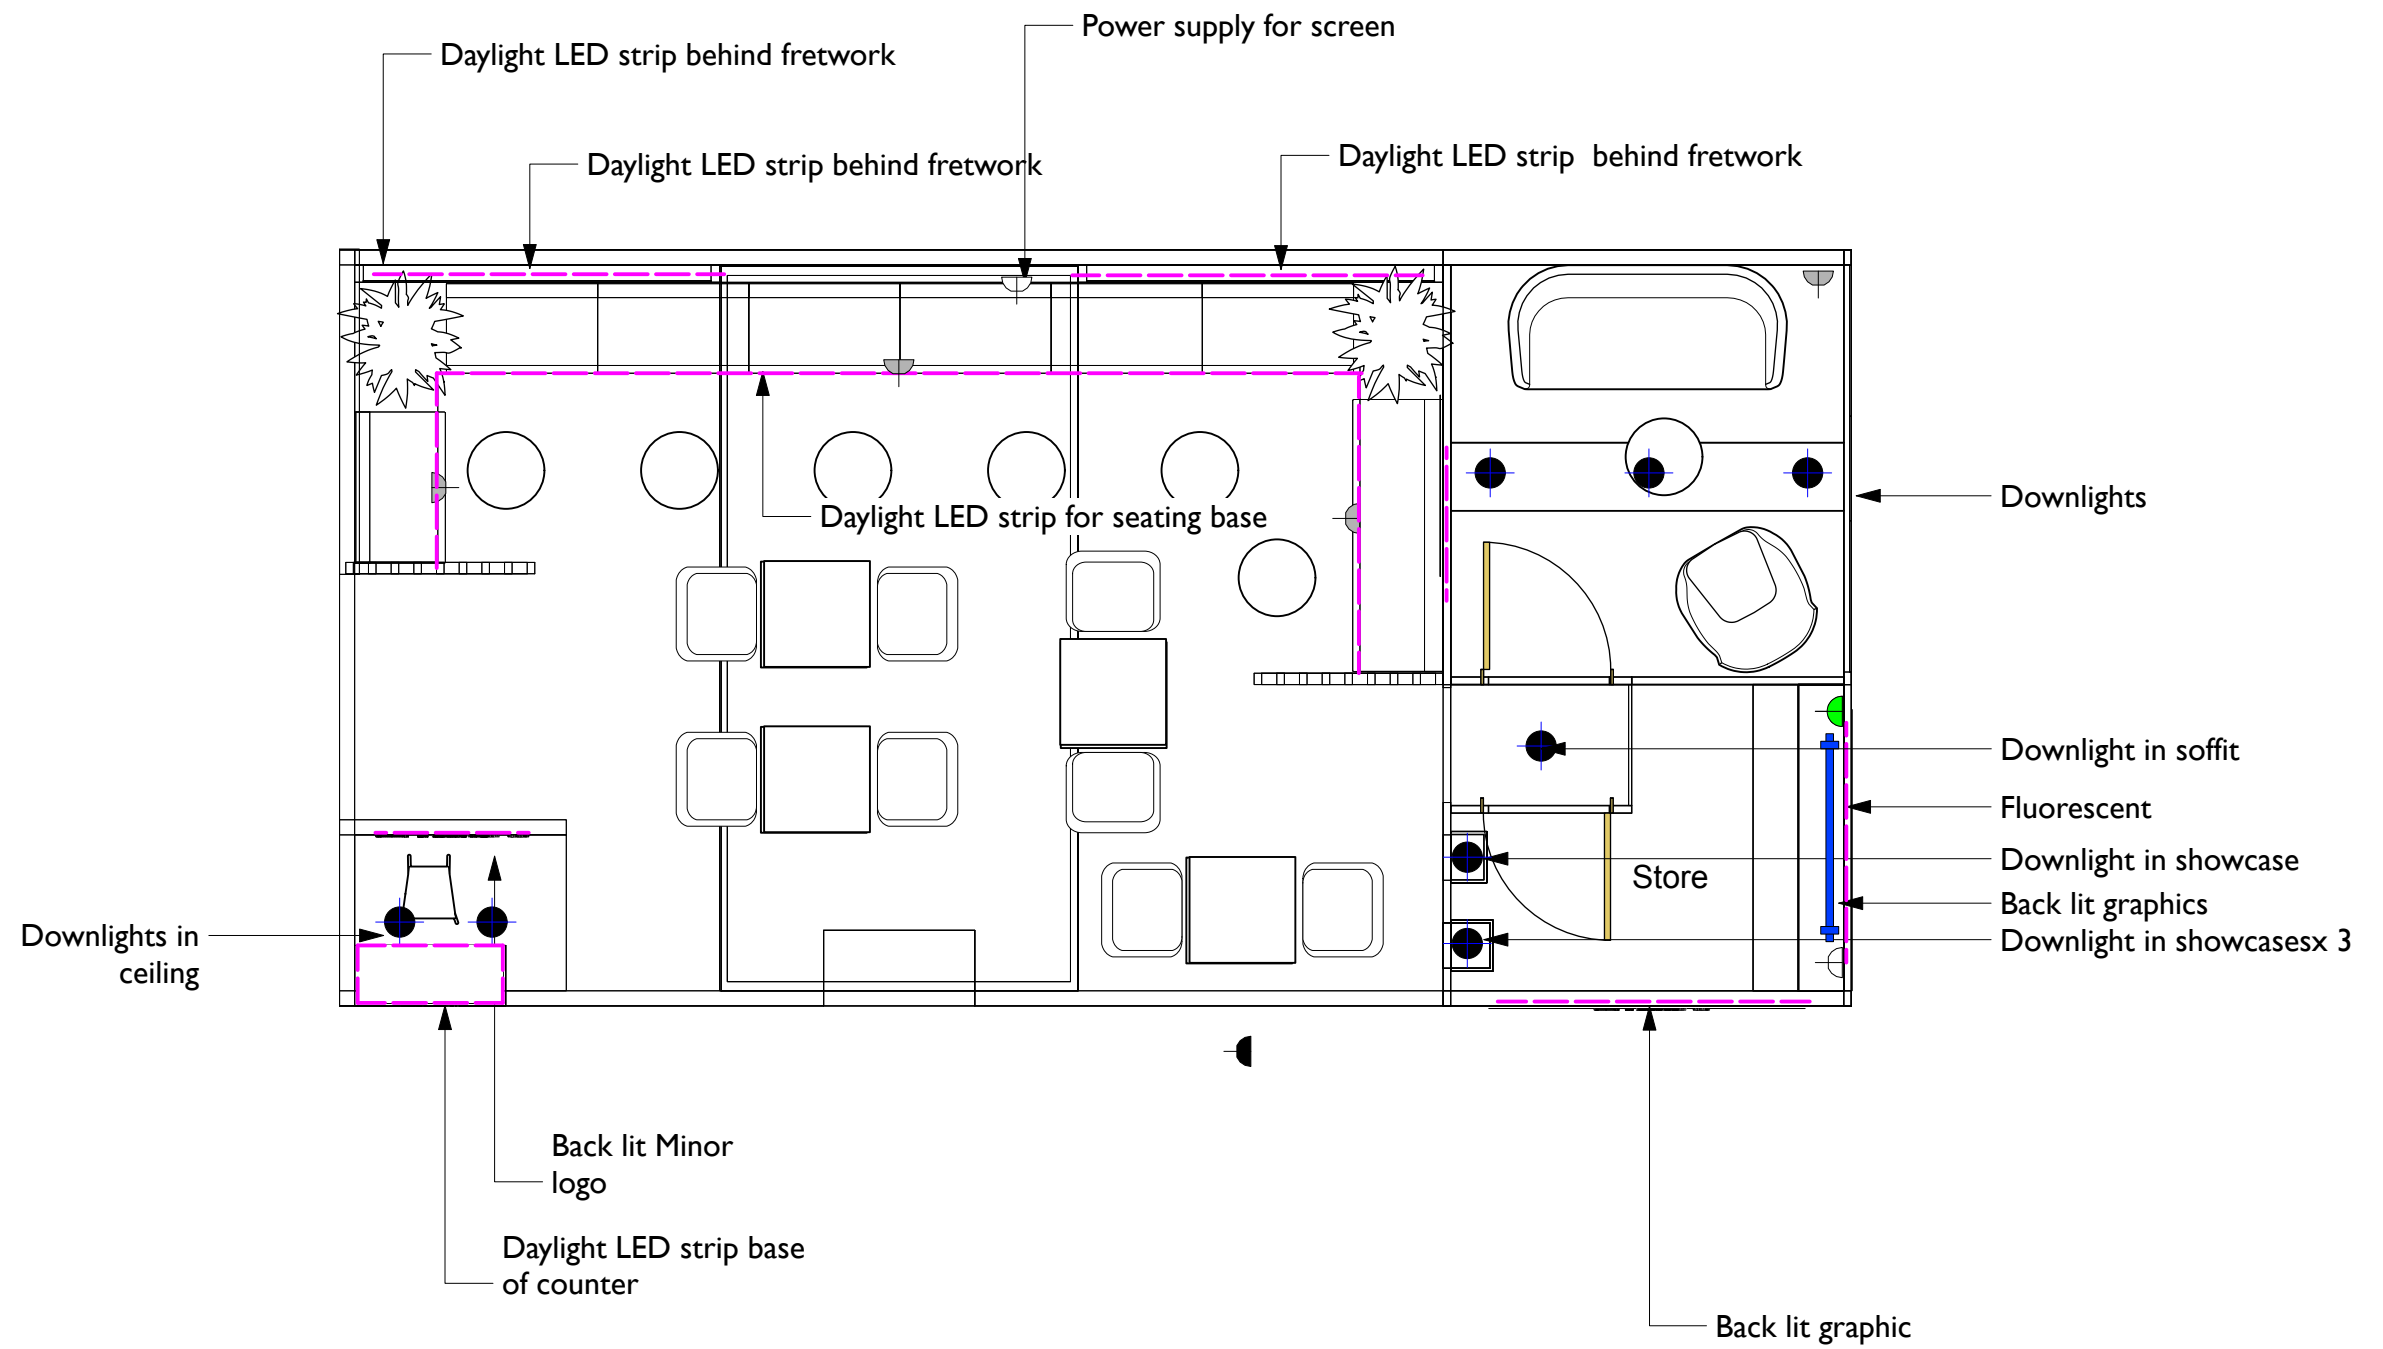



S1 Sofa (x1)

|                            |            |                   |             |
|----------------------------|------------|-------------------|-------------|
| REVISION                   | REV DATE   | NOTES             | DRAWN BY    |
| F5                         |            | Small fridge (x1) | CURRENT REV |
| <b>FURNITURE</b>           |            |                   |             |
| DRAWING NUMBER             | JOB NUMBER | DATE              | DRAWN BY    |
| Sht-4                      | 1848       | 4/05/24           | WM          |
| CLIENT                     |            | PROJECT           |             |
| MINOR HOTELS               |            | ILTM 2024         |             |
| VENUE                      |            | STAND NO          | PAGE SIZE   |
| MARINA BAY SANDS SINGAPORE |            |                   | ISO A3      |




|   |   |  |   |                     |   |                 |   |            |   |            |   |             |   |                          |
|---|---|--|---|---------------------|---|-----------------|---|------------|---|------------|---|-------------|---|--------------------------|
|  <p>Downlight ,<br/>supply sample</p> |  <p>White flush<br/>mount socket</p> | <table border="0"> <tr> <td></td> <td>Fluorescent fitting</td> </tr> <tr> <td></td> <td>White LED strip</td> </tr> <tr> <td></td> <td>Downlights</td> </tr> <tr> <td></td> <td>3kw socket</td> </tr> <tr> <td></td> <td>500w socket</td> </tr> <tr> <td></td> <td>White flush mount socket</td> </tr> </table> |  | Fluorescent fitting |  | White LED strip |  | Downlights |  | 3kw socket |  | 500w socket |  | White flush mount socket |
|                                    | Fluorescent fitting   |  |   |                     |   |                 |   |            |   |            |   |             |   |                          |
|                                    | White LED strip   |  |   |                     |   |                 |   |            |   |            |   |             |   |                          |
|                                    | Downlights  |  |   |                     |   |                 |   |            |   |            |   |             |   |                          |
|                                    | 3kw socket  |  |   |                     |   |                 |   |            |   |            |   |             |   |                          |
|                                    | 500w socket   |  |   |                     |   |                 |   |            |   |            |   |             |   |                          |
|                                    | White flush mount socket  |  |   |                     |   |                 |   |            |   |            |   |             |   |                          |

| REVISION                   | REV DATE   | NOTES     | DRAWN BY    |
|----------------------------|------------|-----------|-------------|
| DRAWING TITLE              |            |           | CURRENT REV |
| <b>ELECTRICALS</b>         |            |           |             |
| DRAWING NUMBER             | JOB NUMBER | DATE      | DRAWN BY    |
| <b>Sht-5</b>               | 1848       | 4/05/24   | WM          |
| CLIENT                     |            | PROJECT   |             |
| MINOR HOTELS               |            | ILTM 2024 |             |
| VENUE                      |            | STAND NO  | PAGE SIZE   |
| MARINA BAY SANDS SINGAPORE |            |           | ISO A3      |

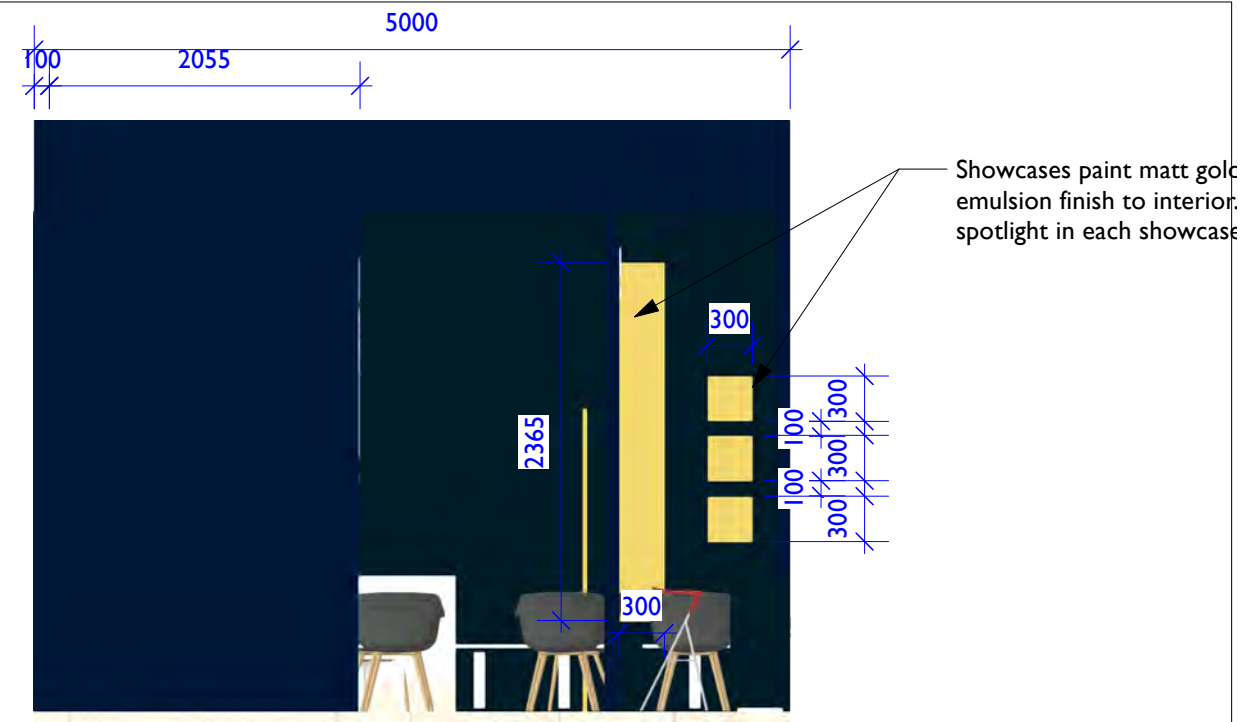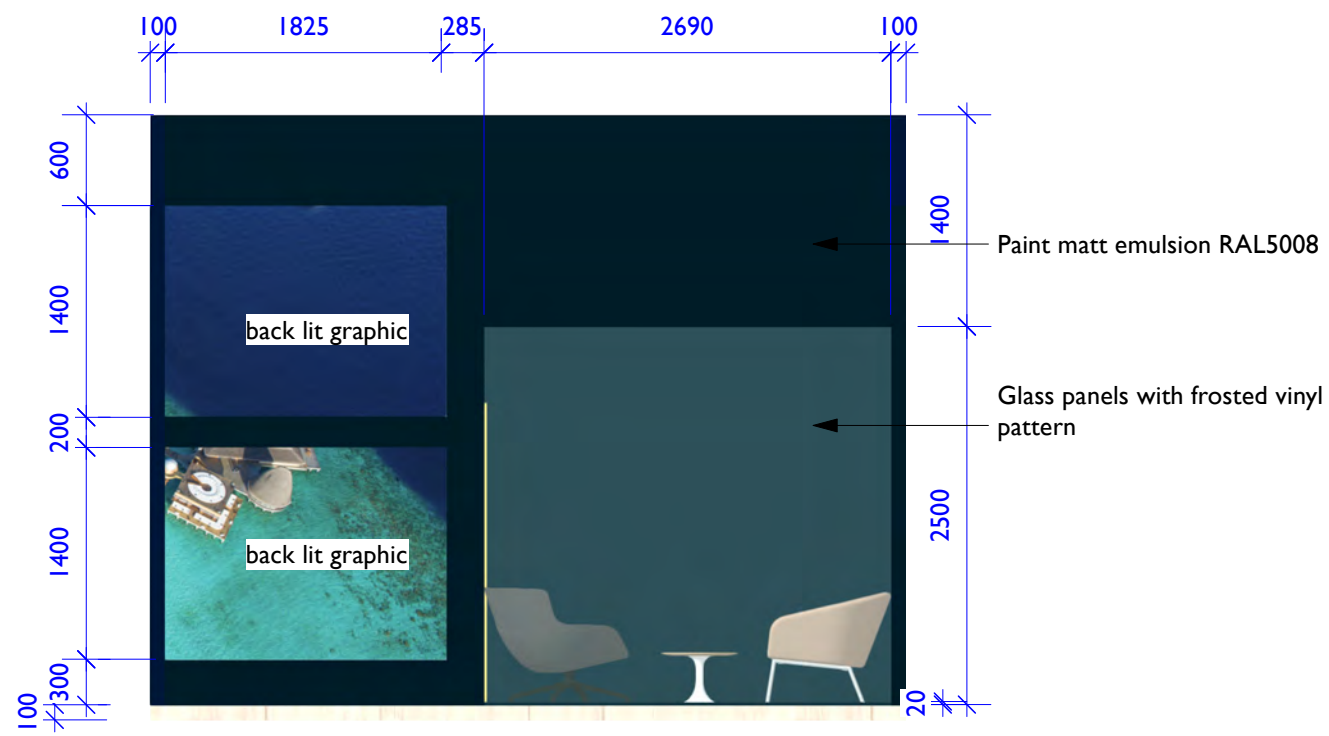



**2 RIGHT ELEVATION**  
Scale: 1:50

**3 LEFT ELEVATION**  
Scale: 1:50

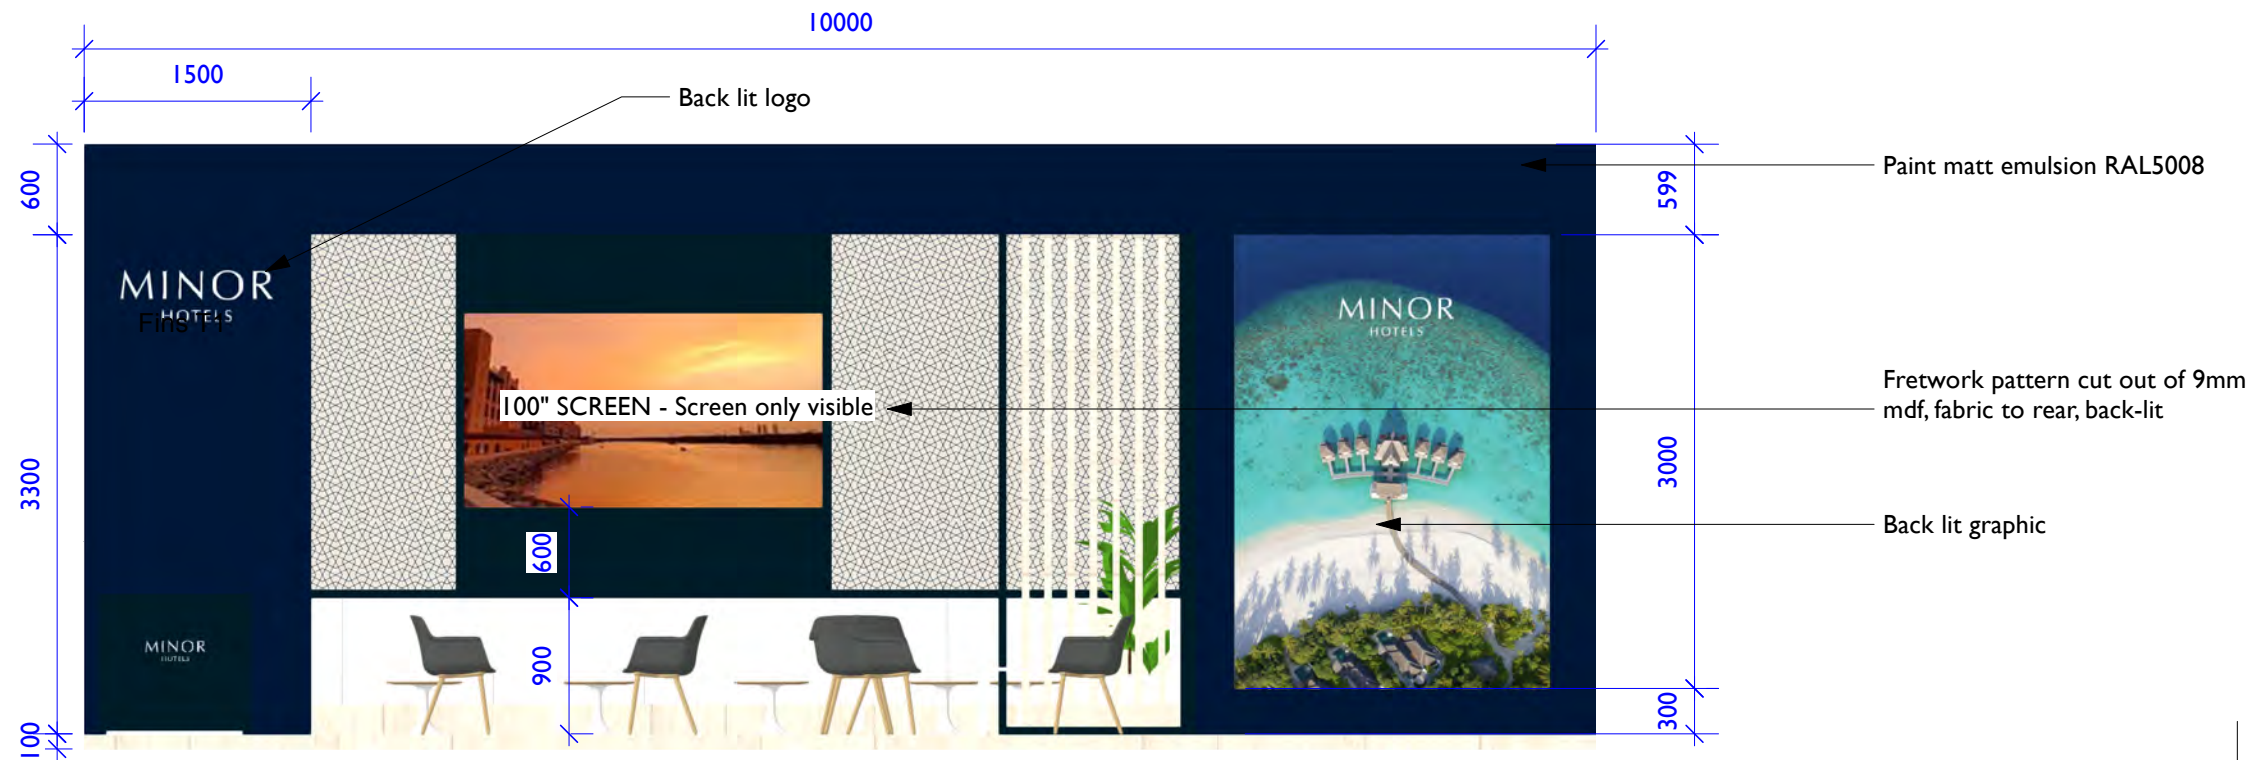

**1 FRONT ELEVATION**  
Scale: 1:50

| REVISION                   | REV DATE   | NOTES     | DRAWN BY    |
|----------------------------|------------|-----------|-------------|
| DRAWING TITLE              |            |           | CURRENT REV |
| <b>ELEVATIONS</b>          |            |           |             |
| DRAWING NUMBER             | JOB NUMBER | DATE      | DRAWN BY    |
| <b>Sht-6</b>               | 1848       | 4/05/24   | WM          |
| CLIENT                     |            | PROJECT   |             |
| MINOR HOTELS               |            | ILTM 2024 |             |
| VENUE                      |            | STAND NO  | PAGE SIZE   |
| MARINA BAY SANDS SINGAPORE |            |           | ISO A3      |

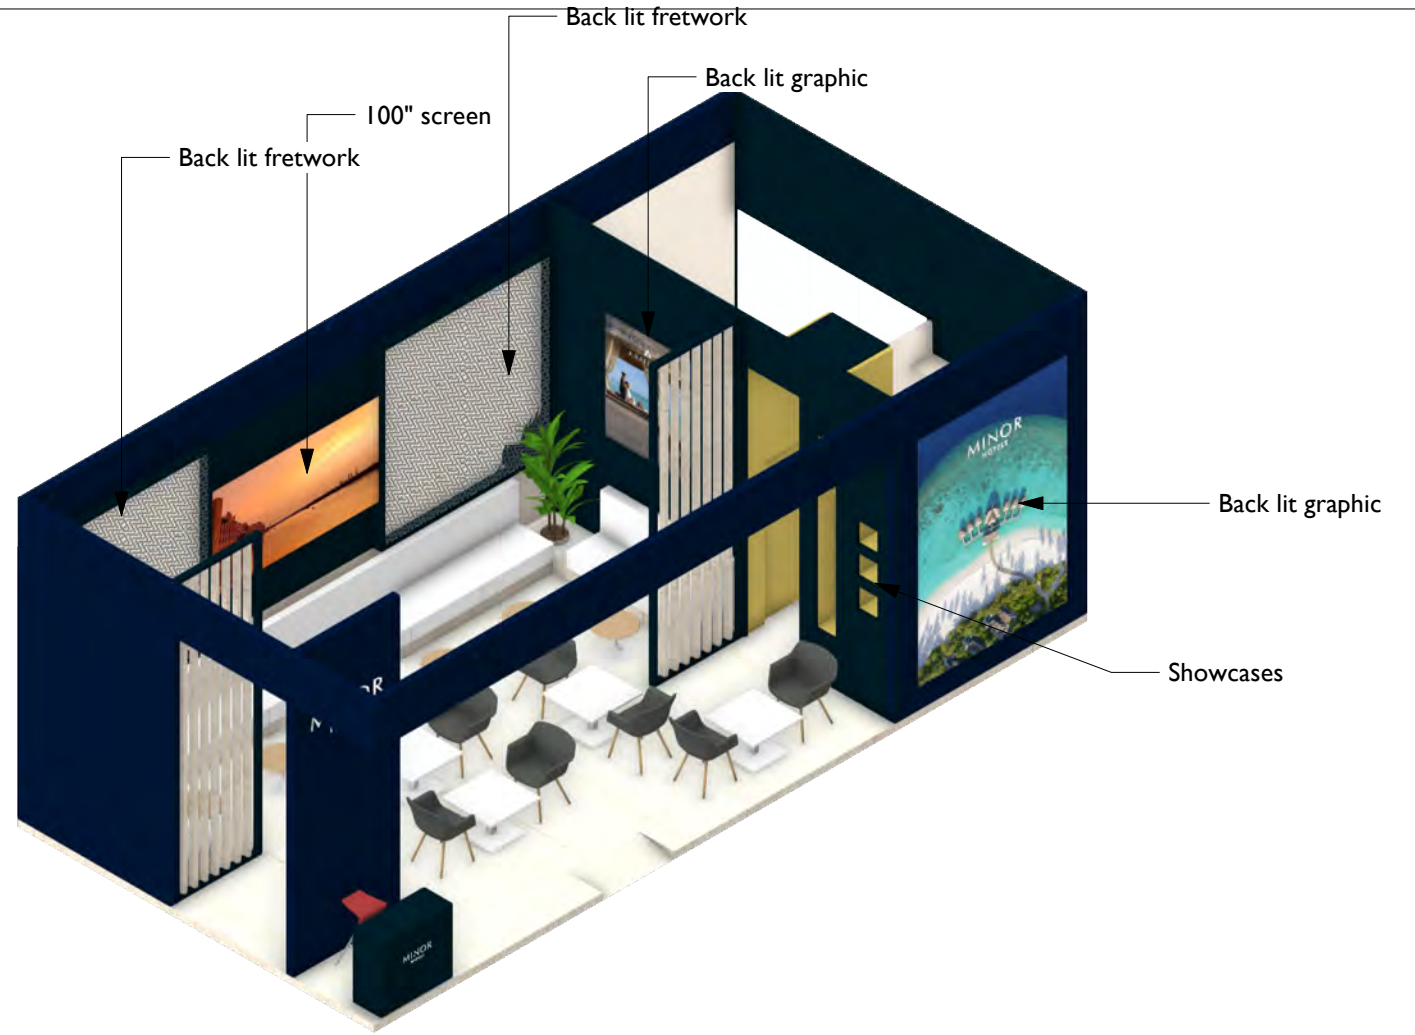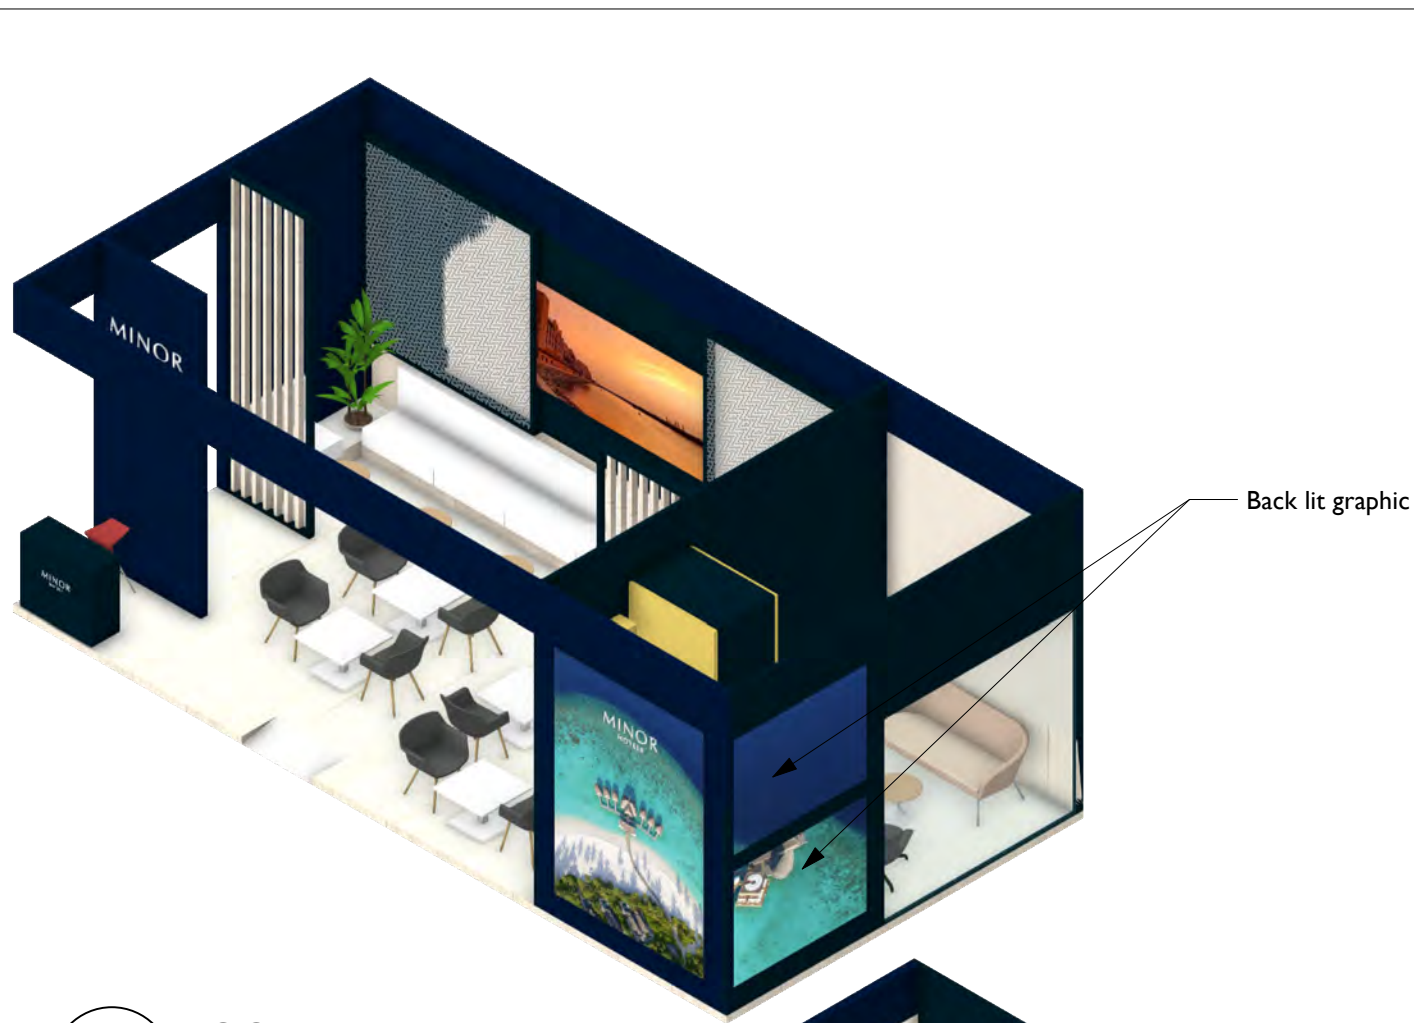

1 ISO 1  
Scale: 1:75


2 ISO 2  
Scale: 1:75



3 ISO 1 with ceilings  
Scale: 1:75

| REVISION                   | REV DATE   | NOTES     | DRAWN BY    |
|----------------------------|------------|-----------|-------------|
| DRAWING TITLE              |            |           | CURRENT REV |
| <b>ISOS</b>                |            |           |             |
| DRAWING NUMBER             | JOB NUMBER | DATE      | DRAWN BY    |
| <b>Sht-7</b>               | 1848       | 4/05/24   | WM          |
| CLIENT                     |            | PROJECT   |             |
| MINOR HOTELS               |            | ILTM 2024 |             |
| VENUE                      |            | STAND NO  | PAGE SIZE   |
| MARINA BAY SANDS SINGAPORE |            |           | ISO A3      |


# Seating unit qty 1 nos

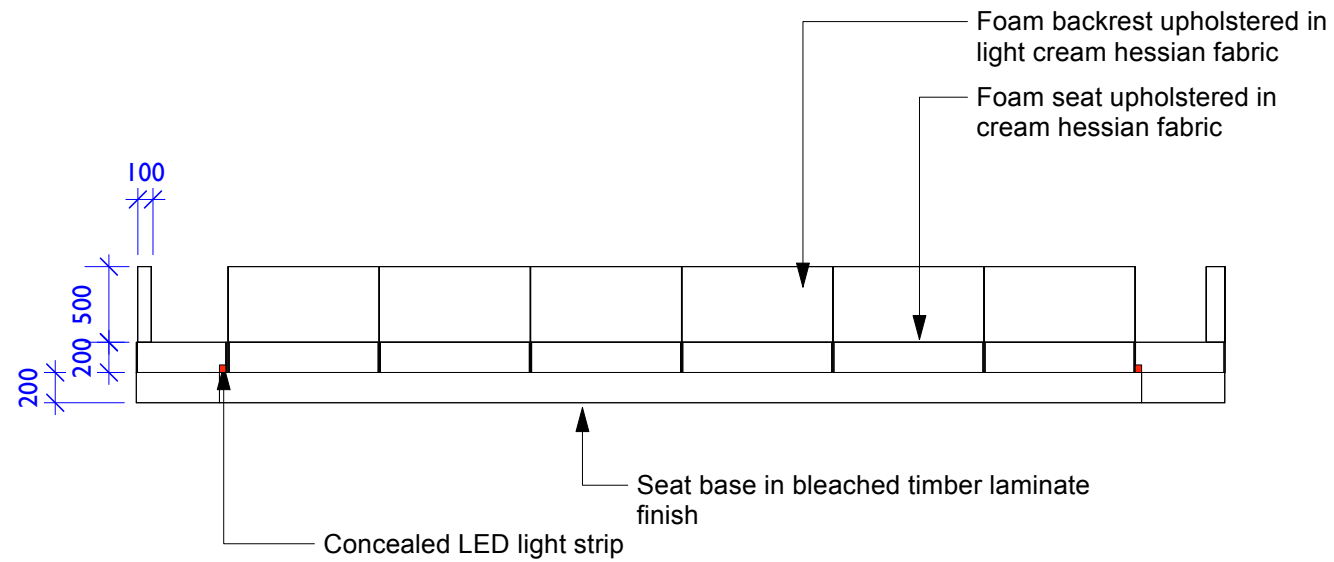

**4 FRONT ELEVATION**  
Scale: 1:50




8 x scatter cushions 450x450 in tan and beige colours

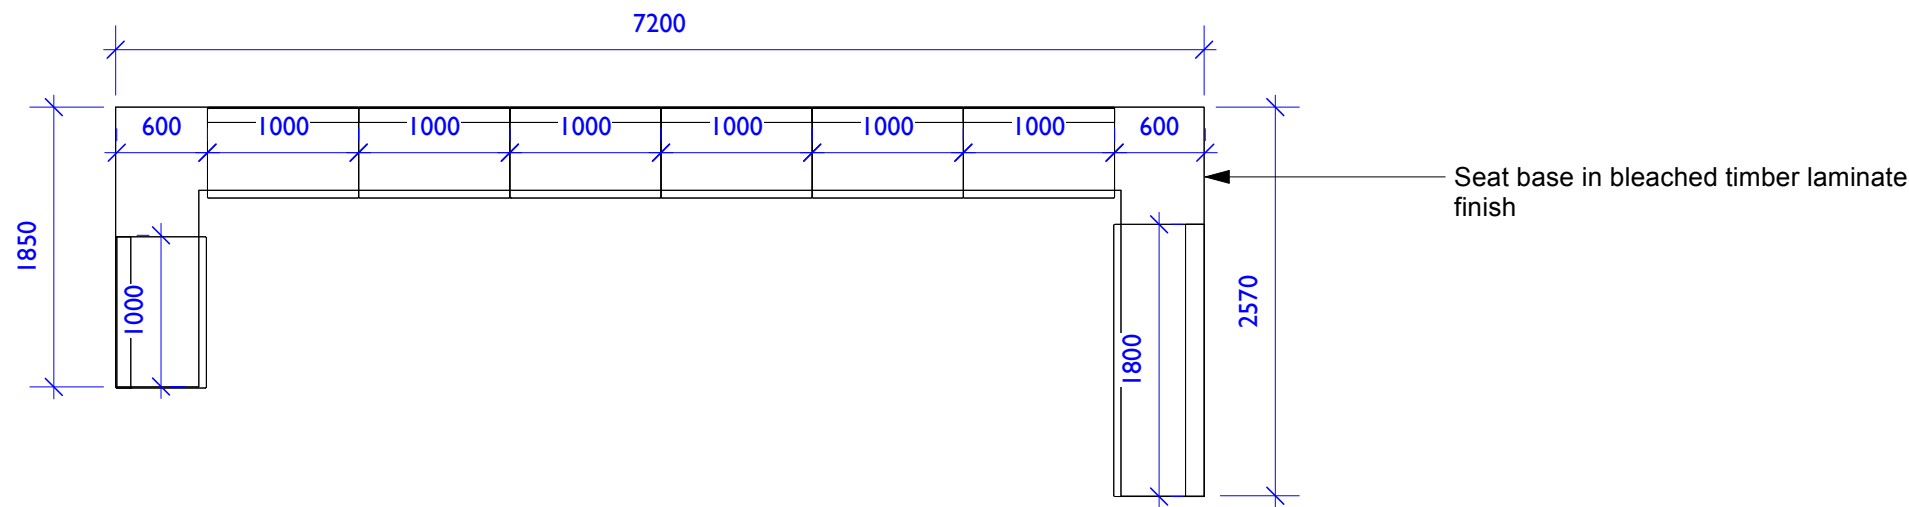


**5 PLAN**  
Scale: 1:50

| REVISION                   | REV DATE   | NOTES     | DRAWN BY    |
|----------------------------|------------|-----------|-------------|
| DRAWING TITLE              |            |           | CURRENT REV |
| <b>SEATING UNIT</b>        |            |           |             |
| DRAWING NUMBER             | JOB NUMBER | DATE      | DRAWN BY    |
| <b>Sht-8</b>               | 1848       | 4/05/24   | WM          |
| CLIENT                     |            | PROJECT   |             |
| MINOR HOTELS               |            | ILTM 2024 |             |
| VENUE                      |            | STAND NO  | PAGE SIZE   |
| MARINA BAY SANDS SINGAPORE |            |           | ISO A3      |


# Reception counter qty 1 nos

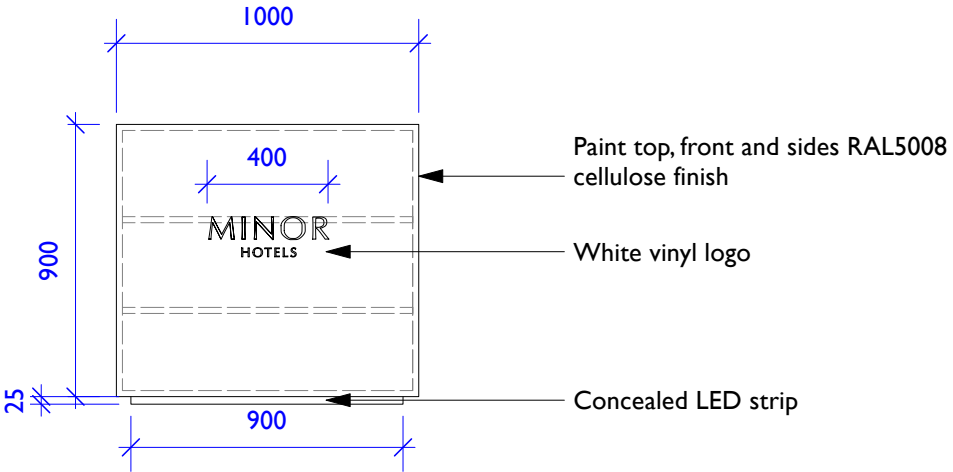


**2 FRONT ELEVATION**  
Scale: 1:25

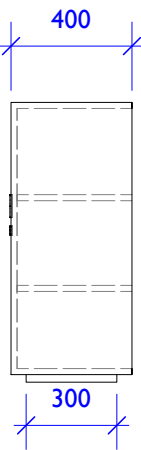

**3 SIDE ELEVATION**  
Scale: 1:25

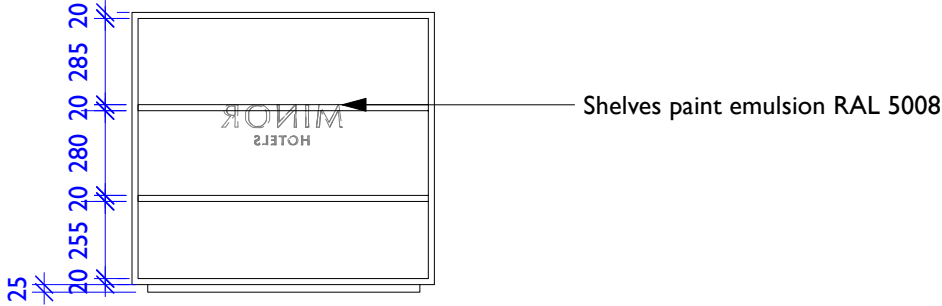

**4 REAR ELEVATION**  
Scale: 1:25

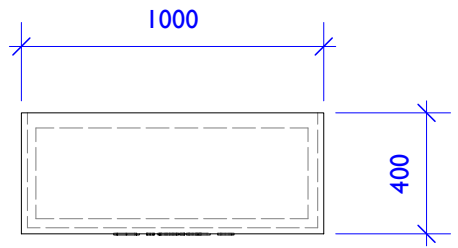

**1 PLAN**  
Scale: 1:25



**5 ISO**  
Scale: 1:25

| REVISION                   | REV DATE   | NOTES     | DRAWN BY    |
|----------------------------|------------|-----------|-------------|
| DRAWING TITLE              |            |           | CURRENT REV |
| <b>COUNTER</b>             |            |           |             |
| DRAWING NUMBER             | JOB NUMBER | DATE      | DRAWN BY    |
| <b>Sht-9</b>               | 1848       | 4/05/24   | WM          |
| CLIENT                     |            | PROJECT   |             |
| MINOR HOTELS               |            | ILTM 2024 |             |
| VENUE                      | STAND NO   | PAGE SIZE |             |
| MARINA BAY SANDS SINGAPORE |            | ISO A3    |             |

This drawing and the information contained within it is the design and intellectual property of WOOD Design and Management Gulf FZ LLC and is protected by Copyright Law ©. The unauthorised use of this drawing or the information shown within it in whole or in part is prohibited without the written approval of WOOD Design and Management Gulf FZ LLC. Reproduction or copying of all or part of this drawing, and the information contained within it, without its original contractual purpose shall be considered an infringement of copyright.

