



Client
Project Name
CIVIL BY
LAND BY
ELEC BY
SOUN BY
COMU BY
Project Title
Scale
A3: 1 / 75
Date
2019. 04
Sheet NO.
A-01
Subject Title

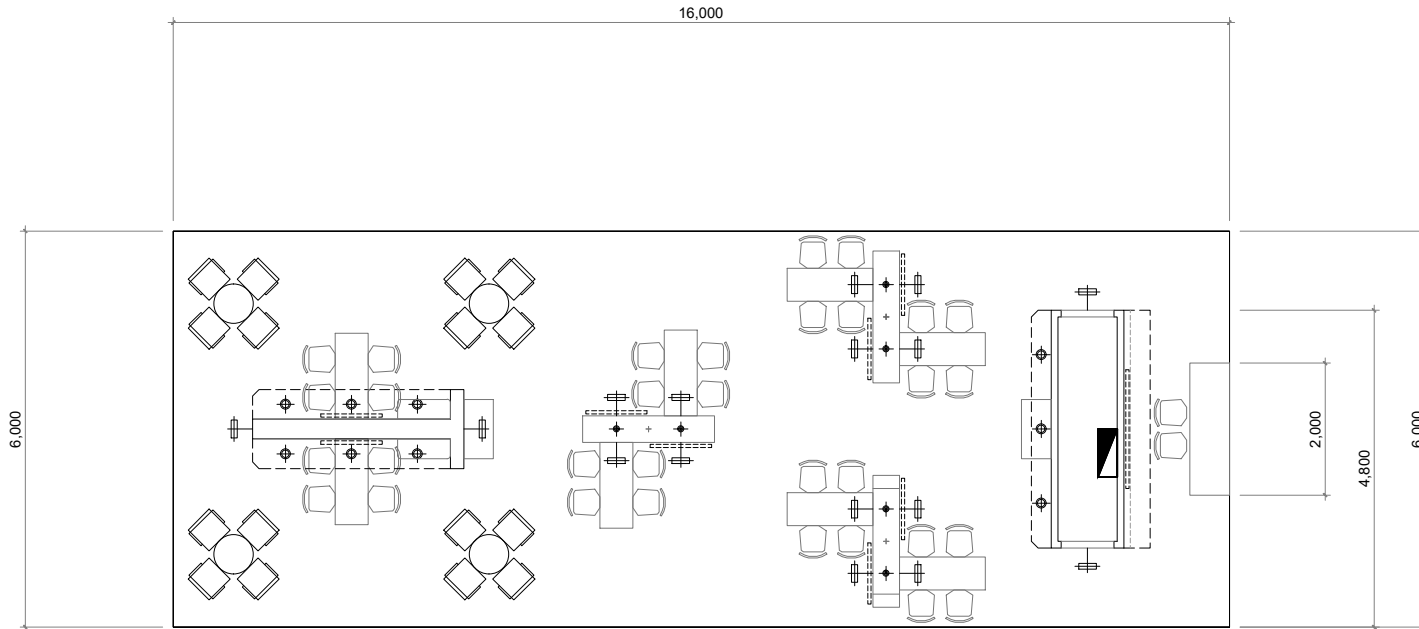

■ LIGHTING LEGEND

NO	SYMBOL	Q'ty	Watt	NAME
01		16	50	HQI-LED
02		9	15	BL-6"-insert
03		-	36	T5-FL32W
04		M	10/M	LINE LED
05		6	12	MR-insert
06		1	100/50	Control Box


Client	
Project Name	
CIVIL BY	
LAND BY	
ELEC BY	
SOUN BY	
COMU BY	
Project Title	
Scale	A3: 1 / 75
Date	2019. 04
Sheet NO.	A-02
Subject Title	FLOOR_LIGHTING

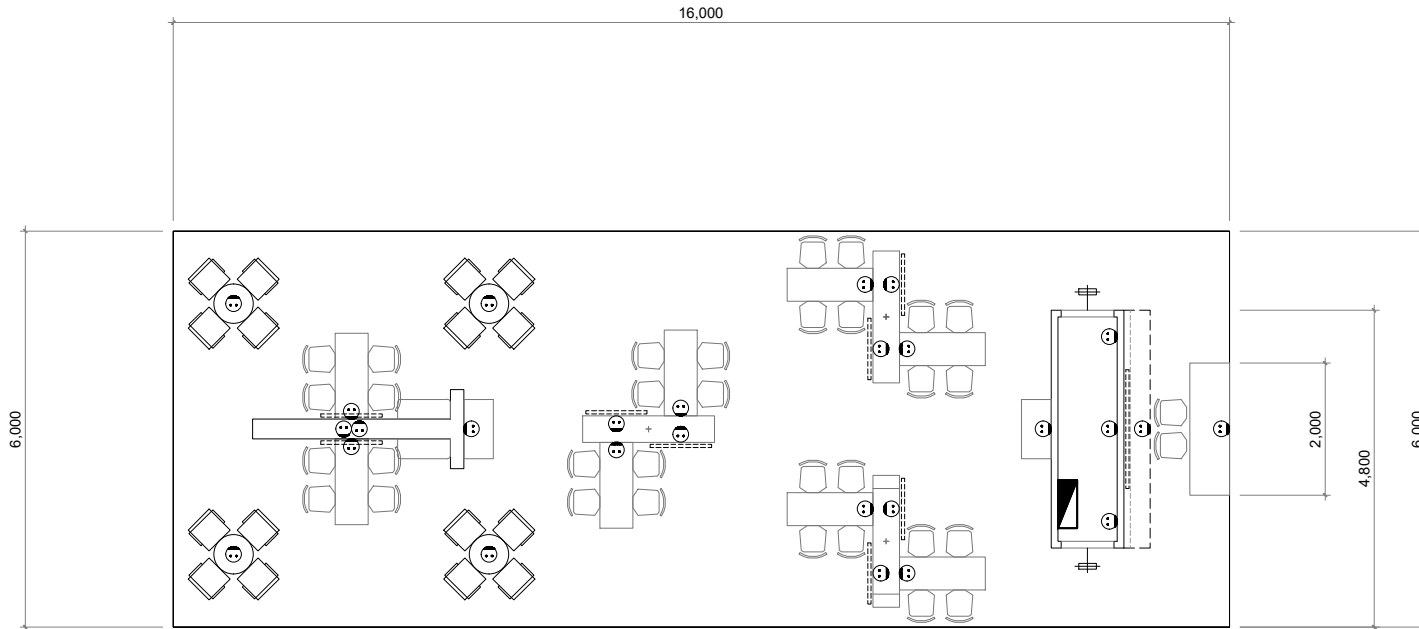


■ LIGHTING LEGEND

NO	SYMBOL	Q'ty	V/Hz	NAME
01	⊕	27	220V	Outlet

Client
Project Name
CIVIL BY
LAND BY
ELEC BY
SOUN BY
COMU BY
Project Title
Scale
A3: 1 / 75
Date
2019. 04
Sheet NO.
A-03
Subject Title




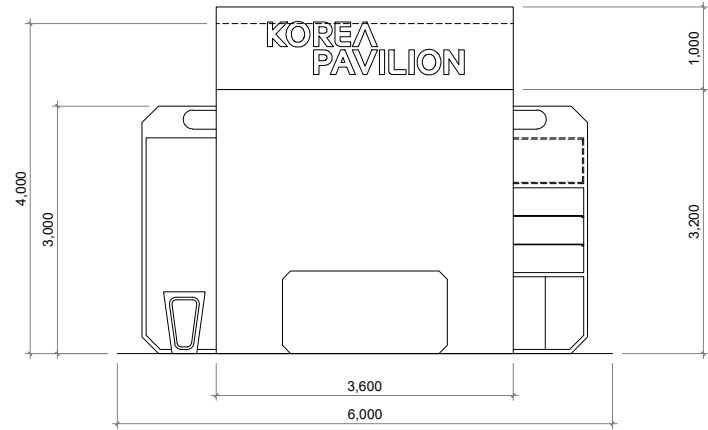


⊙ — ELEV\_A

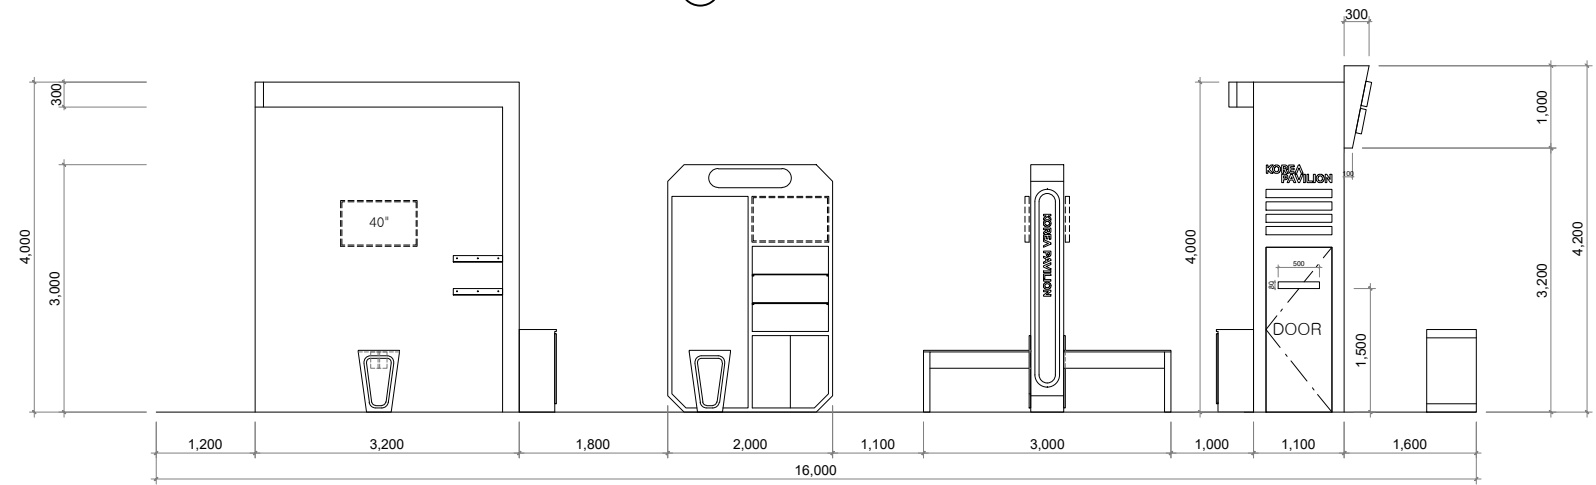


⊙ — ELEV\_B


Client
Project Name
CIVIL BY
LAND BY
ELEC BY
SOUN BY
COMU BY
Project Title
Scale
A3: 1 / 60
Date
2019. 04
Sheet NO.
B-01
Subject Title

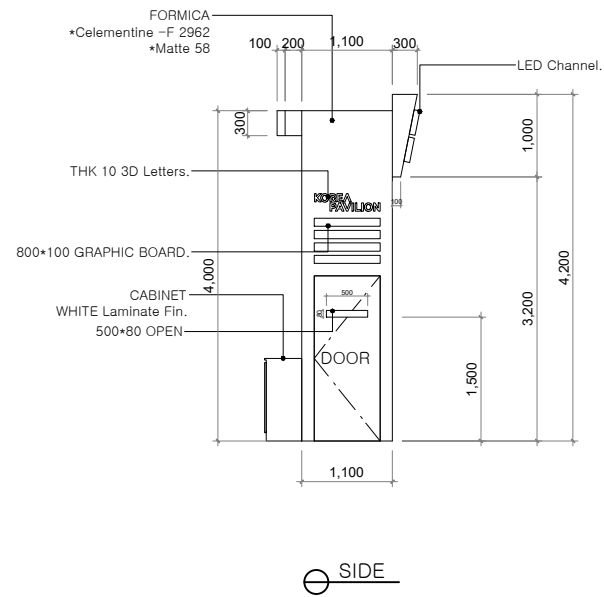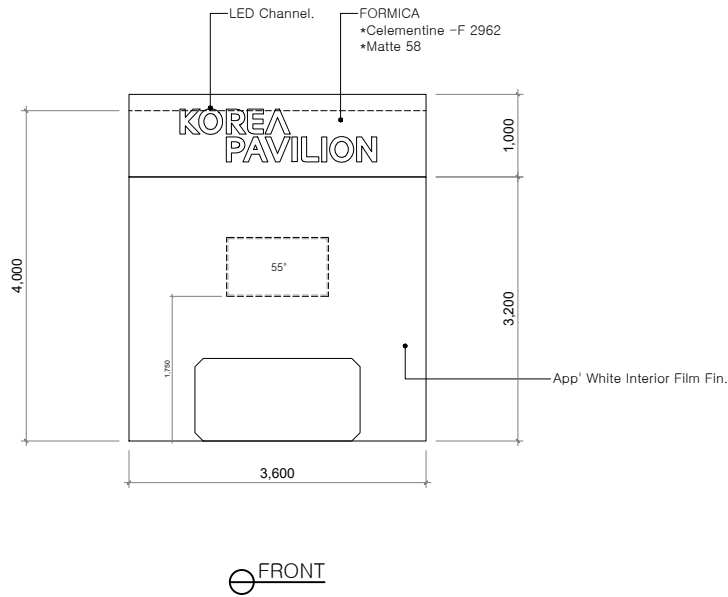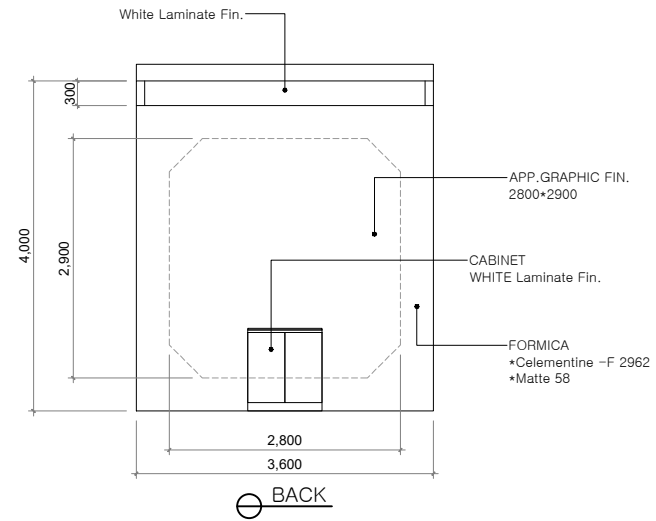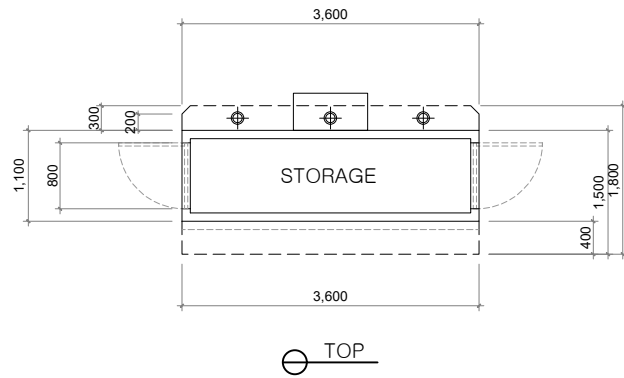


Client
Project Name
CIVIL BY
LAND BY
ELEC BY
SOUN BY
COMU BY
Project Title
Scale
A3: 1 / 60
Date
2019. 04
Sheet NO.
B-02
Subject Title

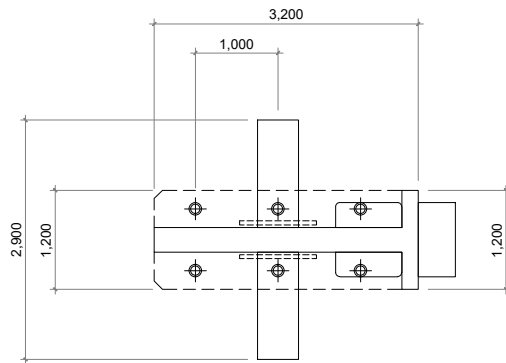

TOP

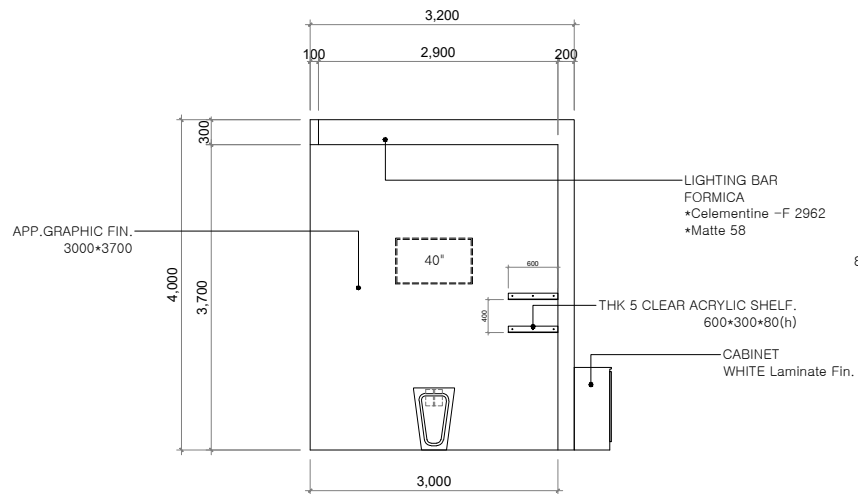


FRONT

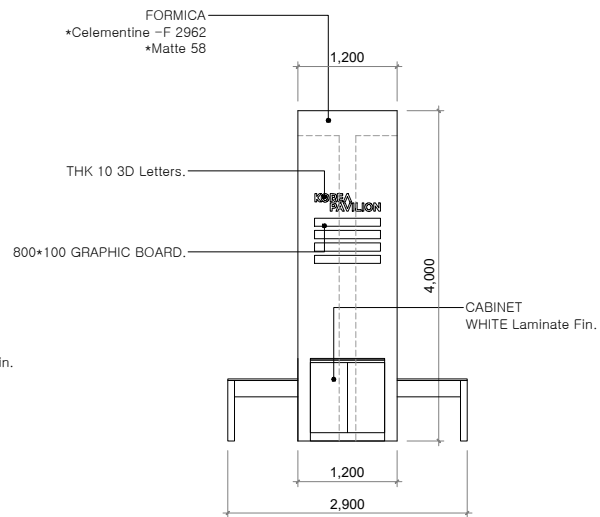


SIDE\_R

Client
Project Name
CIVIL BY
LAND BY
ELEC BY
SOUN BY
COMU BY
Project Title
Scale
A3: 1 / 60
Date
2019. 04
Sheet NO.
B-03
Subject Title


\*3SET

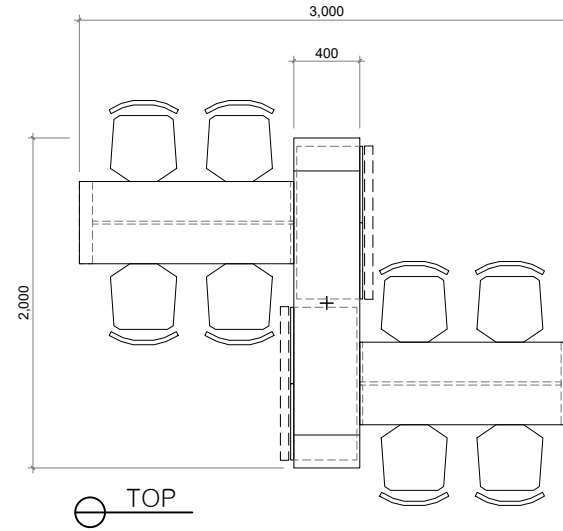

TOP

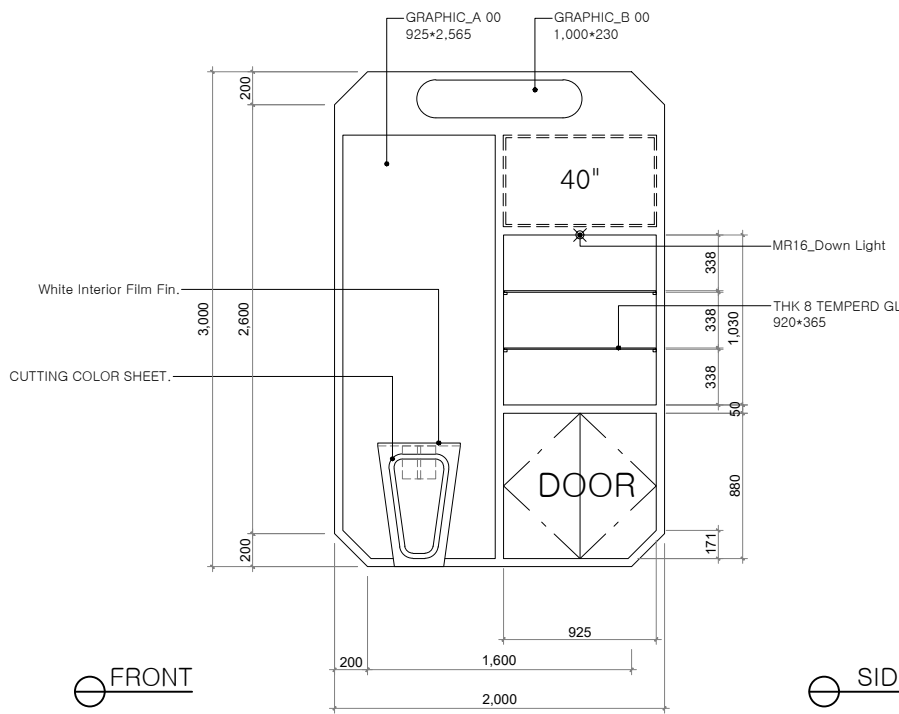


FRONT

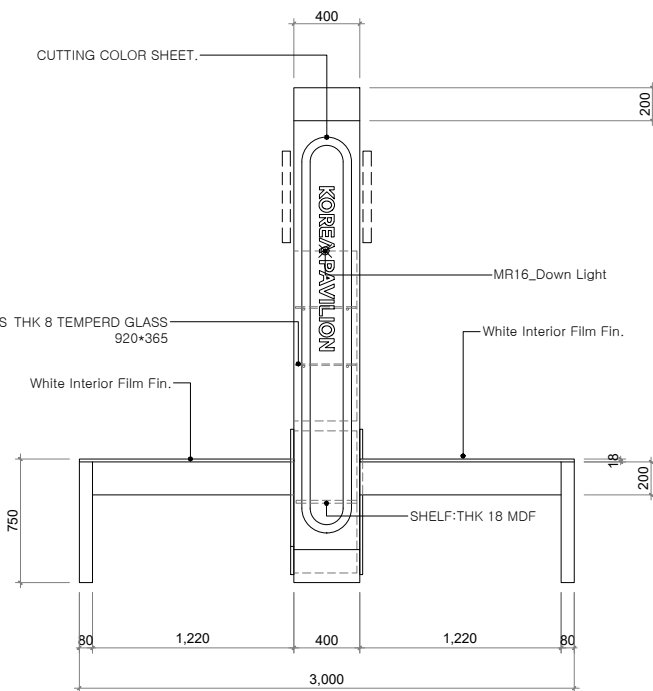


SIDE

Client
Project Name
CIVIL BY
LAND BY
ELEC BY
SOUN BY
COMU BY
Project Title
Scale
A3: 1 / 30
Date
2019. 04
Sheet NO.
F-02
Subject Title


\*2SET

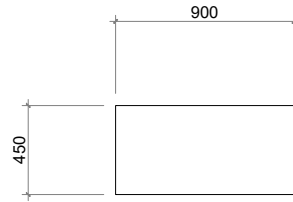


TOP

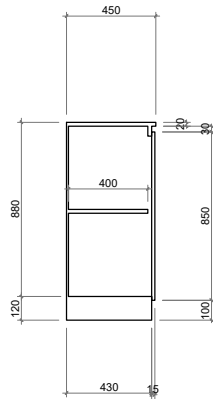

SECTION

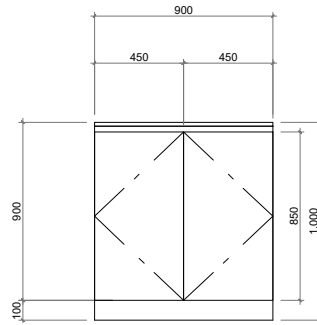

FRONT

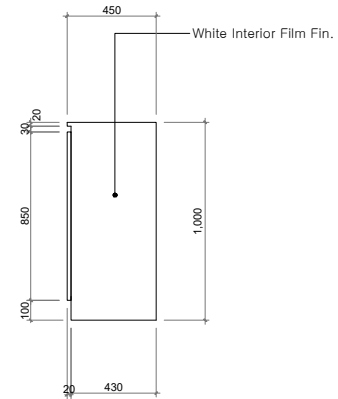

SIDE

Client
Project Name
CIVIL BY
LAND BY
ELEC BY
SOUN BY
COMU BY
Project Title
Scale
A3: 1 / 25
Date
2019. 04
Sheet NO.
F-03
Subject Title