

E-Mail: tr-service@messe-duesseldorf.de
Fax +49(0)211/4560-8566


Veranstaltung:

Event: **Medica 2018**
Name des Ausstellers:
Name of exhibitor: **SURGIMAX**
0002569970 000 **INSTRUMENTS**

1012818 12.11.-15.11.18

Standnummer:
Stand No. **13E10**

| Zeichenerklärung (Bestellung) | legend (order) | Hallenlegende | hall legend |
|------------------------------------|--|---|-------------|
| | Wandelement wall unit | | |
| | Zimmertür (1,00m breit) Door (1,00m wide) | | |
| | Wasserzu- / und -ablauf Water supply and drainage | | |
| | Wechselstromanschl. 3,3 kW mit Schuko Steckdose A.C. connection 3,3 kW with schuko socket | | |
| | Drehstromanschluss, z.B. 7, 14, 19, 34 kW Three-phase connection, e.g. 7, 14, 19, 34 kW | | |
| | Schuko Steckdose 230 V Schuko socket 230 V | | |
| | CEE Kupplung 400 V mit 16, 32, 63 A CEE sockets 400 V with 16, 32, 63 A | | |
| | Druckluft Compressed air | | |
| | Abhängungen von der Hallendecke (max. Nutzlast 50 kg) Suspended items (max. load 50 kg) | | |
| | | | |
| | | Zur Beachtung! Werden mehr als 30 m ² Standfläche mit geschlossenen Decken versehen oder werden die Sicherheitsabständen zwischen Ständen mit geschlossenen Decken – geringer als 5,0m – ausgeführt, ist der Einbau von Sprinklern im Stand erforderlich | |
| | | Please note! If more than 30m ² of stand area is covered by a closed ceiling or the uncovered safety area between stands with closed ceilings is less than 5,0m, the stand must be fitted with sprinklers | |
| Massstab: 1 : 100 Scale: | Fläche: F = 18 qm Area: | | |

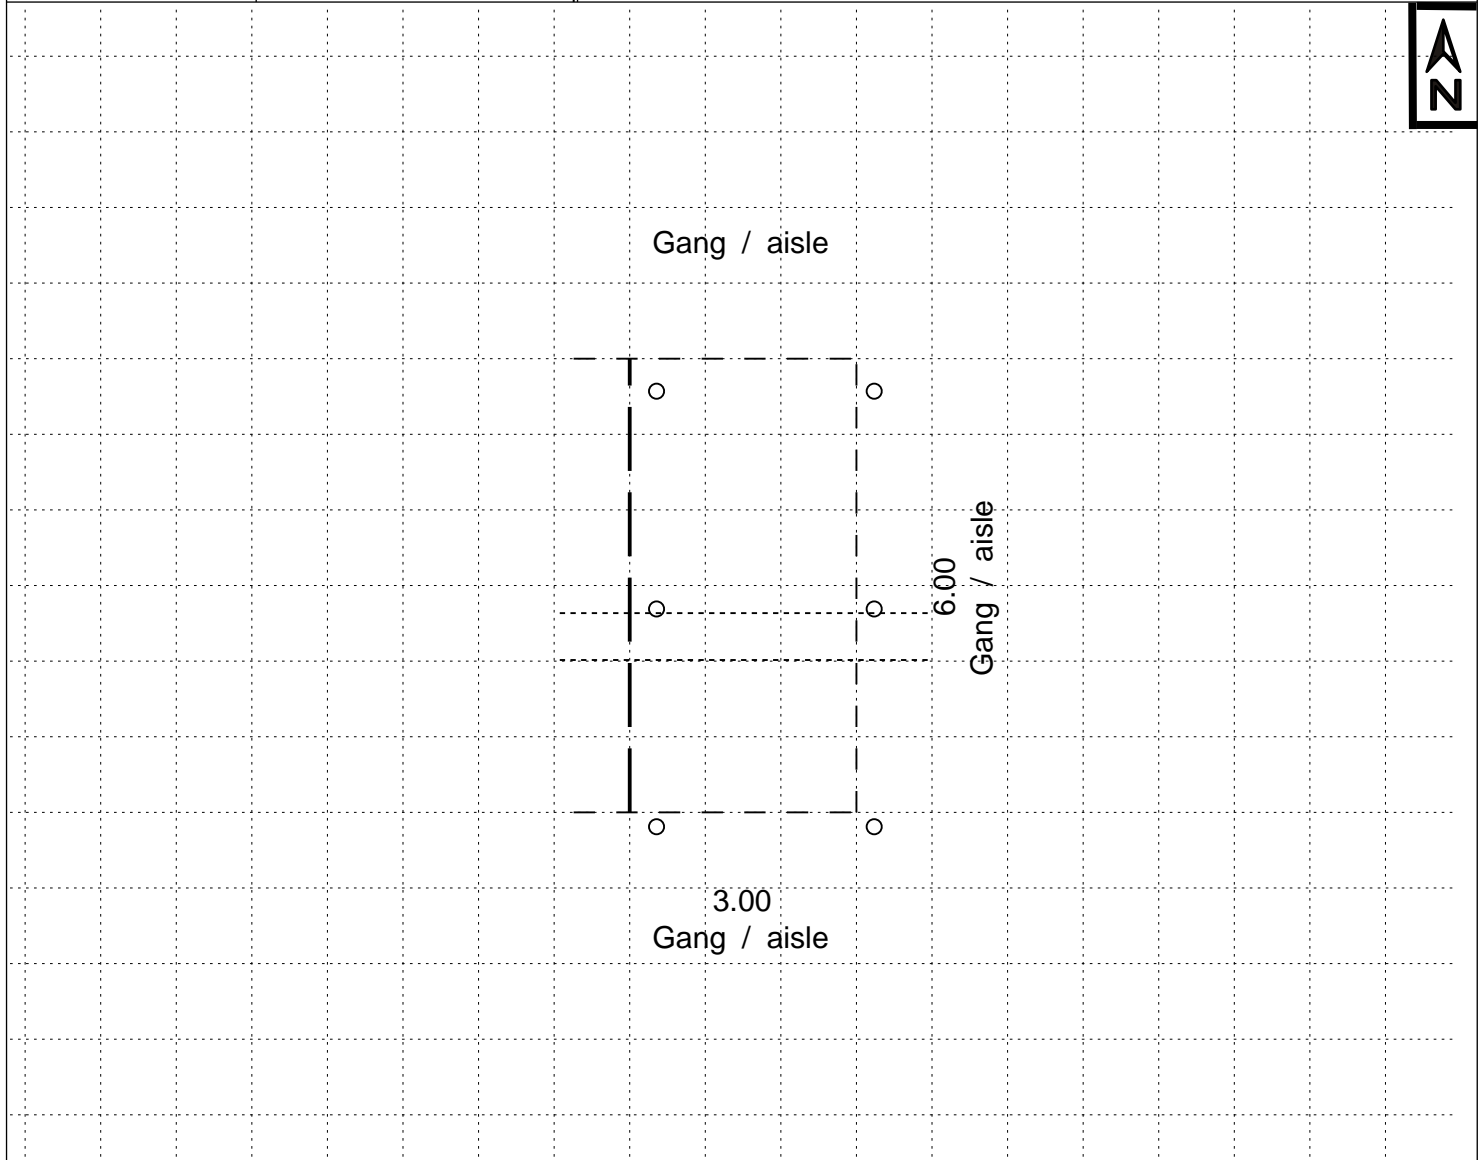

Veranstaltung:

Event: Medica 2018

1012818 12.11.-15.11.18

Name des Ausstellers:

Name of exhibitor:

0002569970 000

SURGIMAX

INSTRUMENTS

Standnummer:

Stand No.

13E10

