

POLAND KOWR - PAVILION
Dairy - 96sqm (8x12)

DAIRY

GULFOOD 2025


Dubai World Trade Centre
February 17 - 21

Halls 1 - 4, Al Mutaqna

MEAT & POULTRY

MEAT & POULTRY

DAIRY

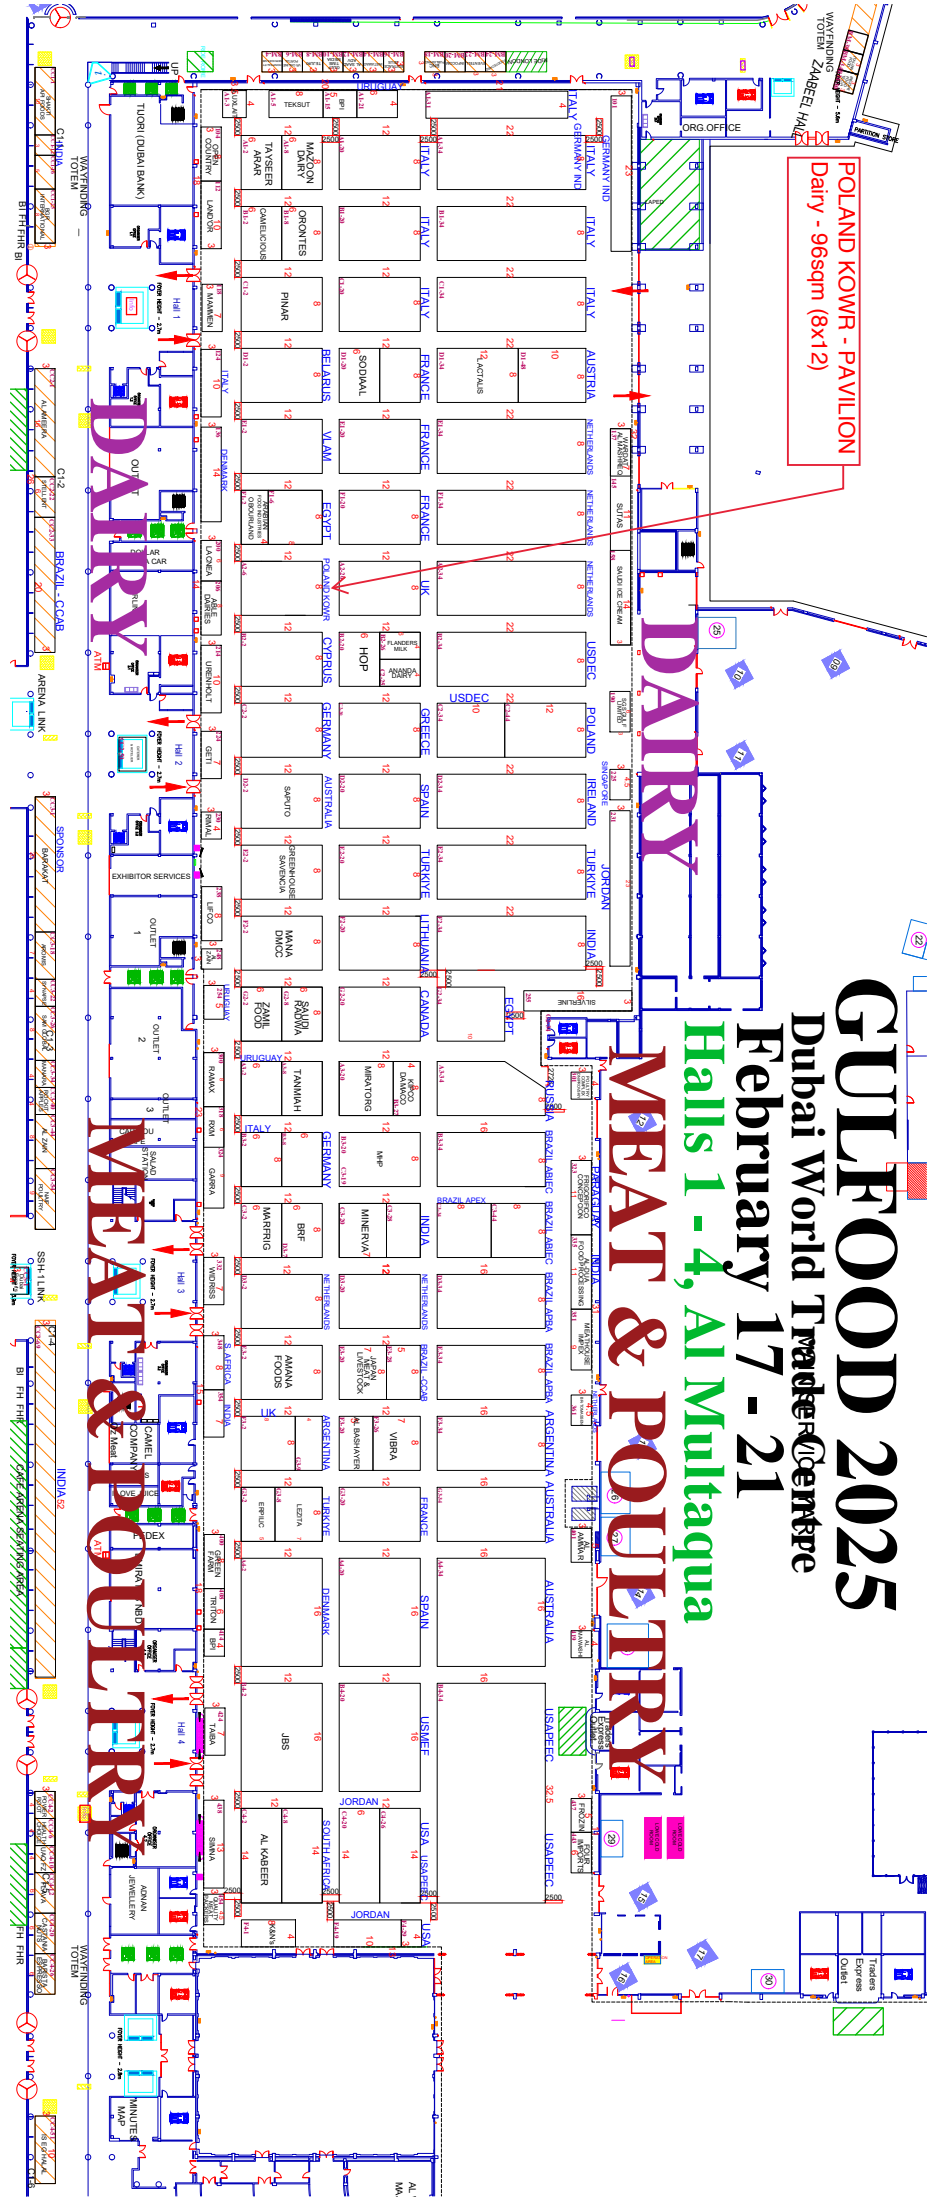

BOOTH B INFRASTRUCTURE

SCALE 1:100

SUBEXHIBITOR'S AREA

- A. 7x INFORMATION COUNTER [0,5x0,5x0,9m]
- B. 7x GLASS COUNTER [0,45x0,45x2m]
- C. 7x BAR STOOL
- D. 7x ROUND TABLE
- E. 28x WHITE CHAIR
- F. 7x WASTE BIN 30l

DOUBLE SUBEXHIBITOR'S STAND

- A1. 1x INFORMATION COUNTER [0,5x0,5x0,9m]
- B1. 2x GLASS COUNTER [0,45x0,45x2m]
- C1. 1x BAR STOOL
- D1. 2x ROUND TABLE
- E1. 8x WHITE CHAIR
- F1. 1x WASTE BIN 30l

INFORMATION AREA FOR KOWR


- A2. 1x INFORMATION COUNTER [1x0,5x0,9m]
- B2. 2x BAR STOOL
- C2. 2x ROUND TABLE
- D2. 8x CHAIR
- E2. 1x SCREEN LCD 70"
- F2. 1x WASTE BIN 30l
- G2. 3x PLANT IN POT WITH LOGO

COFFEE ZONE

- A2. 1x CABINET WITH WORKTOP [1,5x0,5x0,9m]
- B2. 1x COFFEE MACHINE
- C2. 1x WATER DISPENSER
- D2. 1x ELECTRIC KETTLE
- E2. 1x WASTE BIN 65l

STORAGE

- A4. 1x WALL HANGER FOR CLOTHES
- B4. 7x STORAGE RACK
- C4. 1x FRIDGE
- D4. 1x WASTE BIN 65l
- E4. 2x FOLDABLE CHAIR

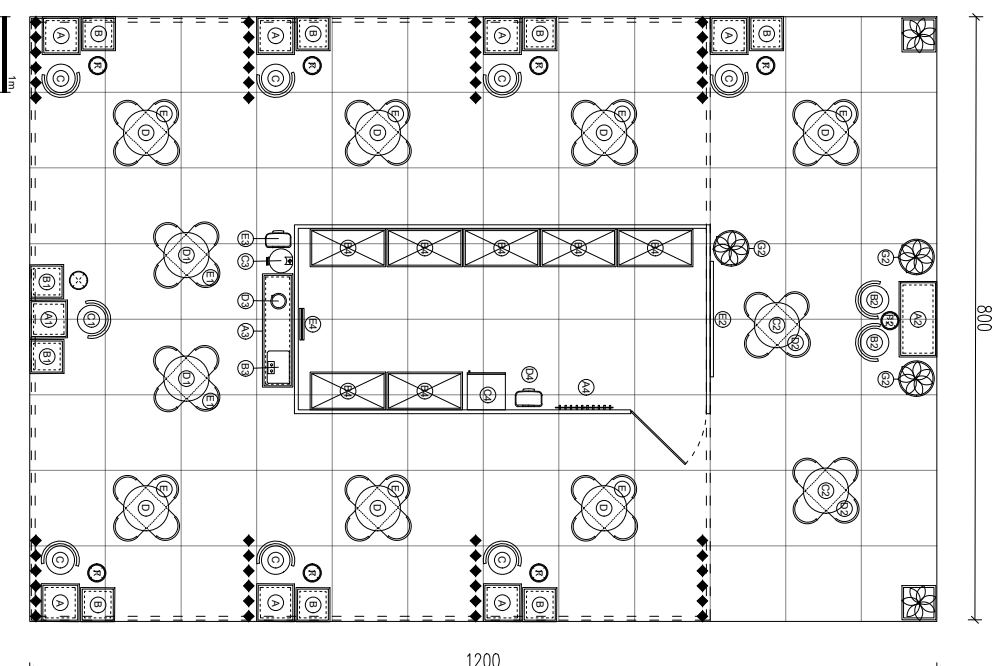

ELEVATION

SCALE 1:100



VISUALISATION



VISUALISATION



VISUALISATION

