

octavioamado®

LIGHT & BUILDING
2020

Standplan Plan of the stand

08.03. - 13.03.2020

Octavio & Co. EURL

116 Rue de Menilmontant
F-75020 Paris

Hinweise Remarks

Bei Datenfernübertragung (insb. Fax) sind Maßabweichungen möglich.
Um das lichte Maß eines Reihenstandes zu erhalten, sind 5 cm von der Standbreite abzuziehen.
Die Messe Frankfurt Exhibition GmbH übernimmt keine Gewähr für die Richtigkeit der Maße. Alle Angaben sind vor Ort zu prüfen.

*Differences in scale are possible in the case of data transmission (especially fax).
In order to calculate the clear dimensions of stand in a row, 5 cm are to be deducted from the stand width. Messe Frankfurt Exhibition GmbH accepts no liability for the accuracy of the dimensions. All data and dimension must be checked on site.*

Legende Key

Versorgungskanal (Wasser / Abwasser, Strom, Telefon)
Utility channel (water / sewage, electricity, telephone)

Wasserzufuß und -abfluß
Water supply and drainage

Deckentragschlene
Ceiling assembly rails

Säulen
Pillars

== == ==

○ □

--- ---

■ ●

light+building

Messe Frankfurt Exhibition GmbH
Ludwig-Erhard-Anlage 1
60327 Frankfurt am Main

Telefon +49 69 75 75-0
Telefax +49 69 75 75-64 33
Fax on demand +49 69 25 70 01
www.messefrankfurt.com
info@messefrankfurt.com

Messe Nr
Event No 201670000


Kunden Nr
Customer No 12148497

Stand Nr
Stand No 1.1 D41


Planstand: 07.06.2019

Änderungen vorbehalten / subject to change

Maßstab: 1 : 200

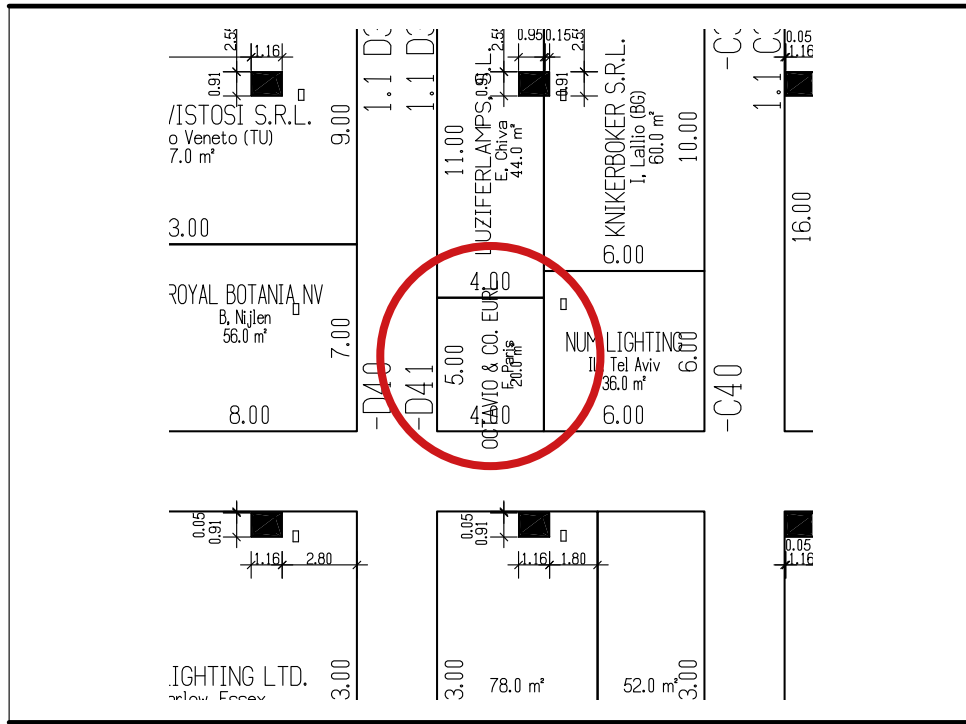

1 logo lumineux +
1 tableau lumineux
1 bright logo +
1 lumious tables

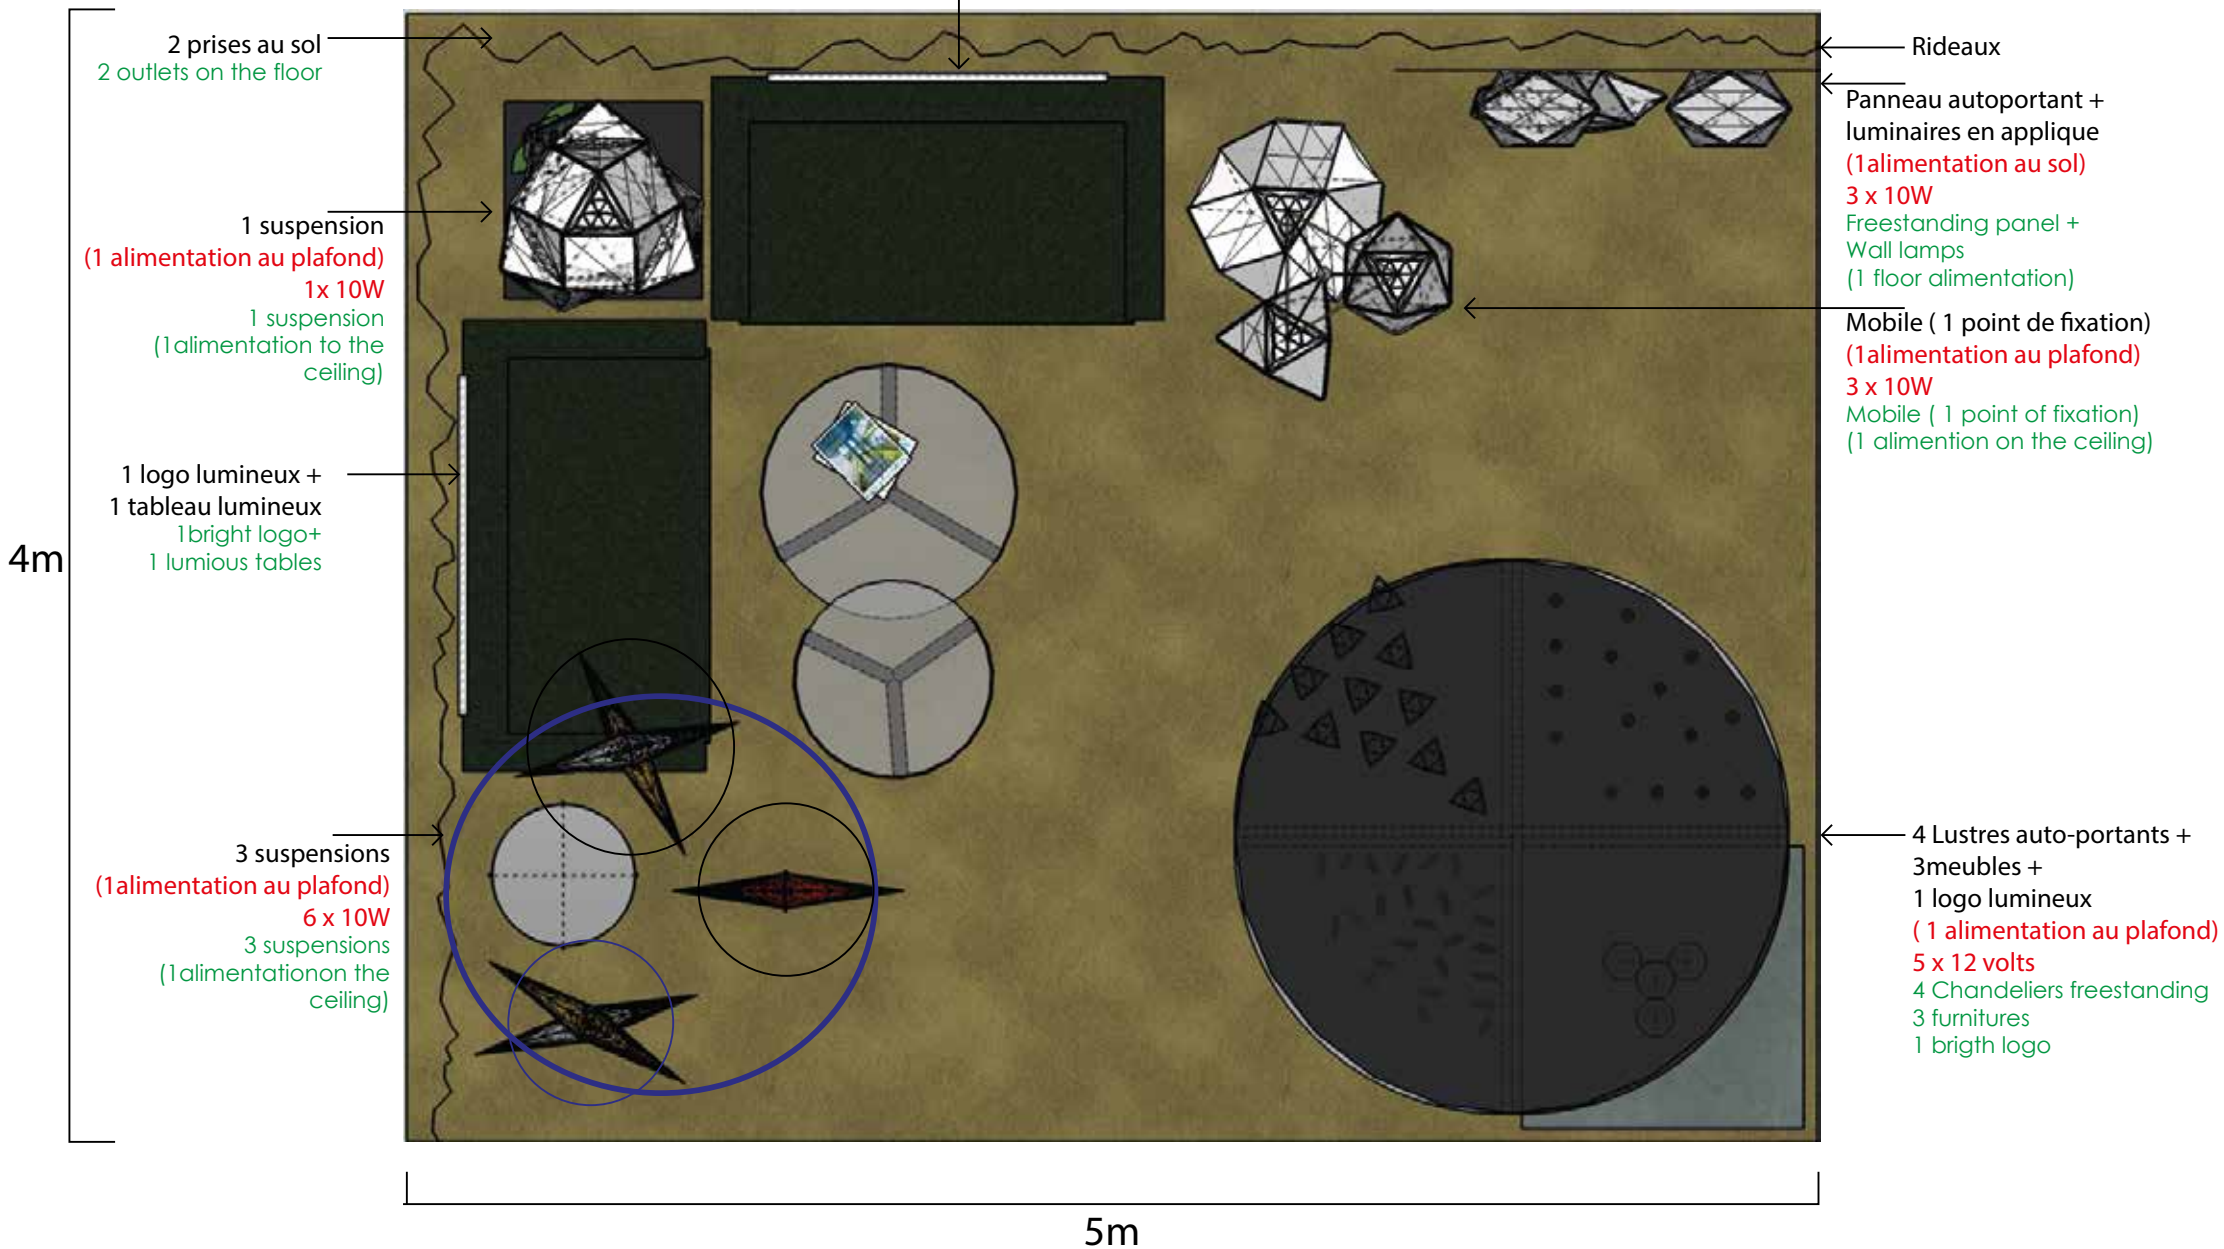

Mesures générales/ general sizes:
L.5m x l.4m x H.4m
Stand 1.1 D41