



Layout

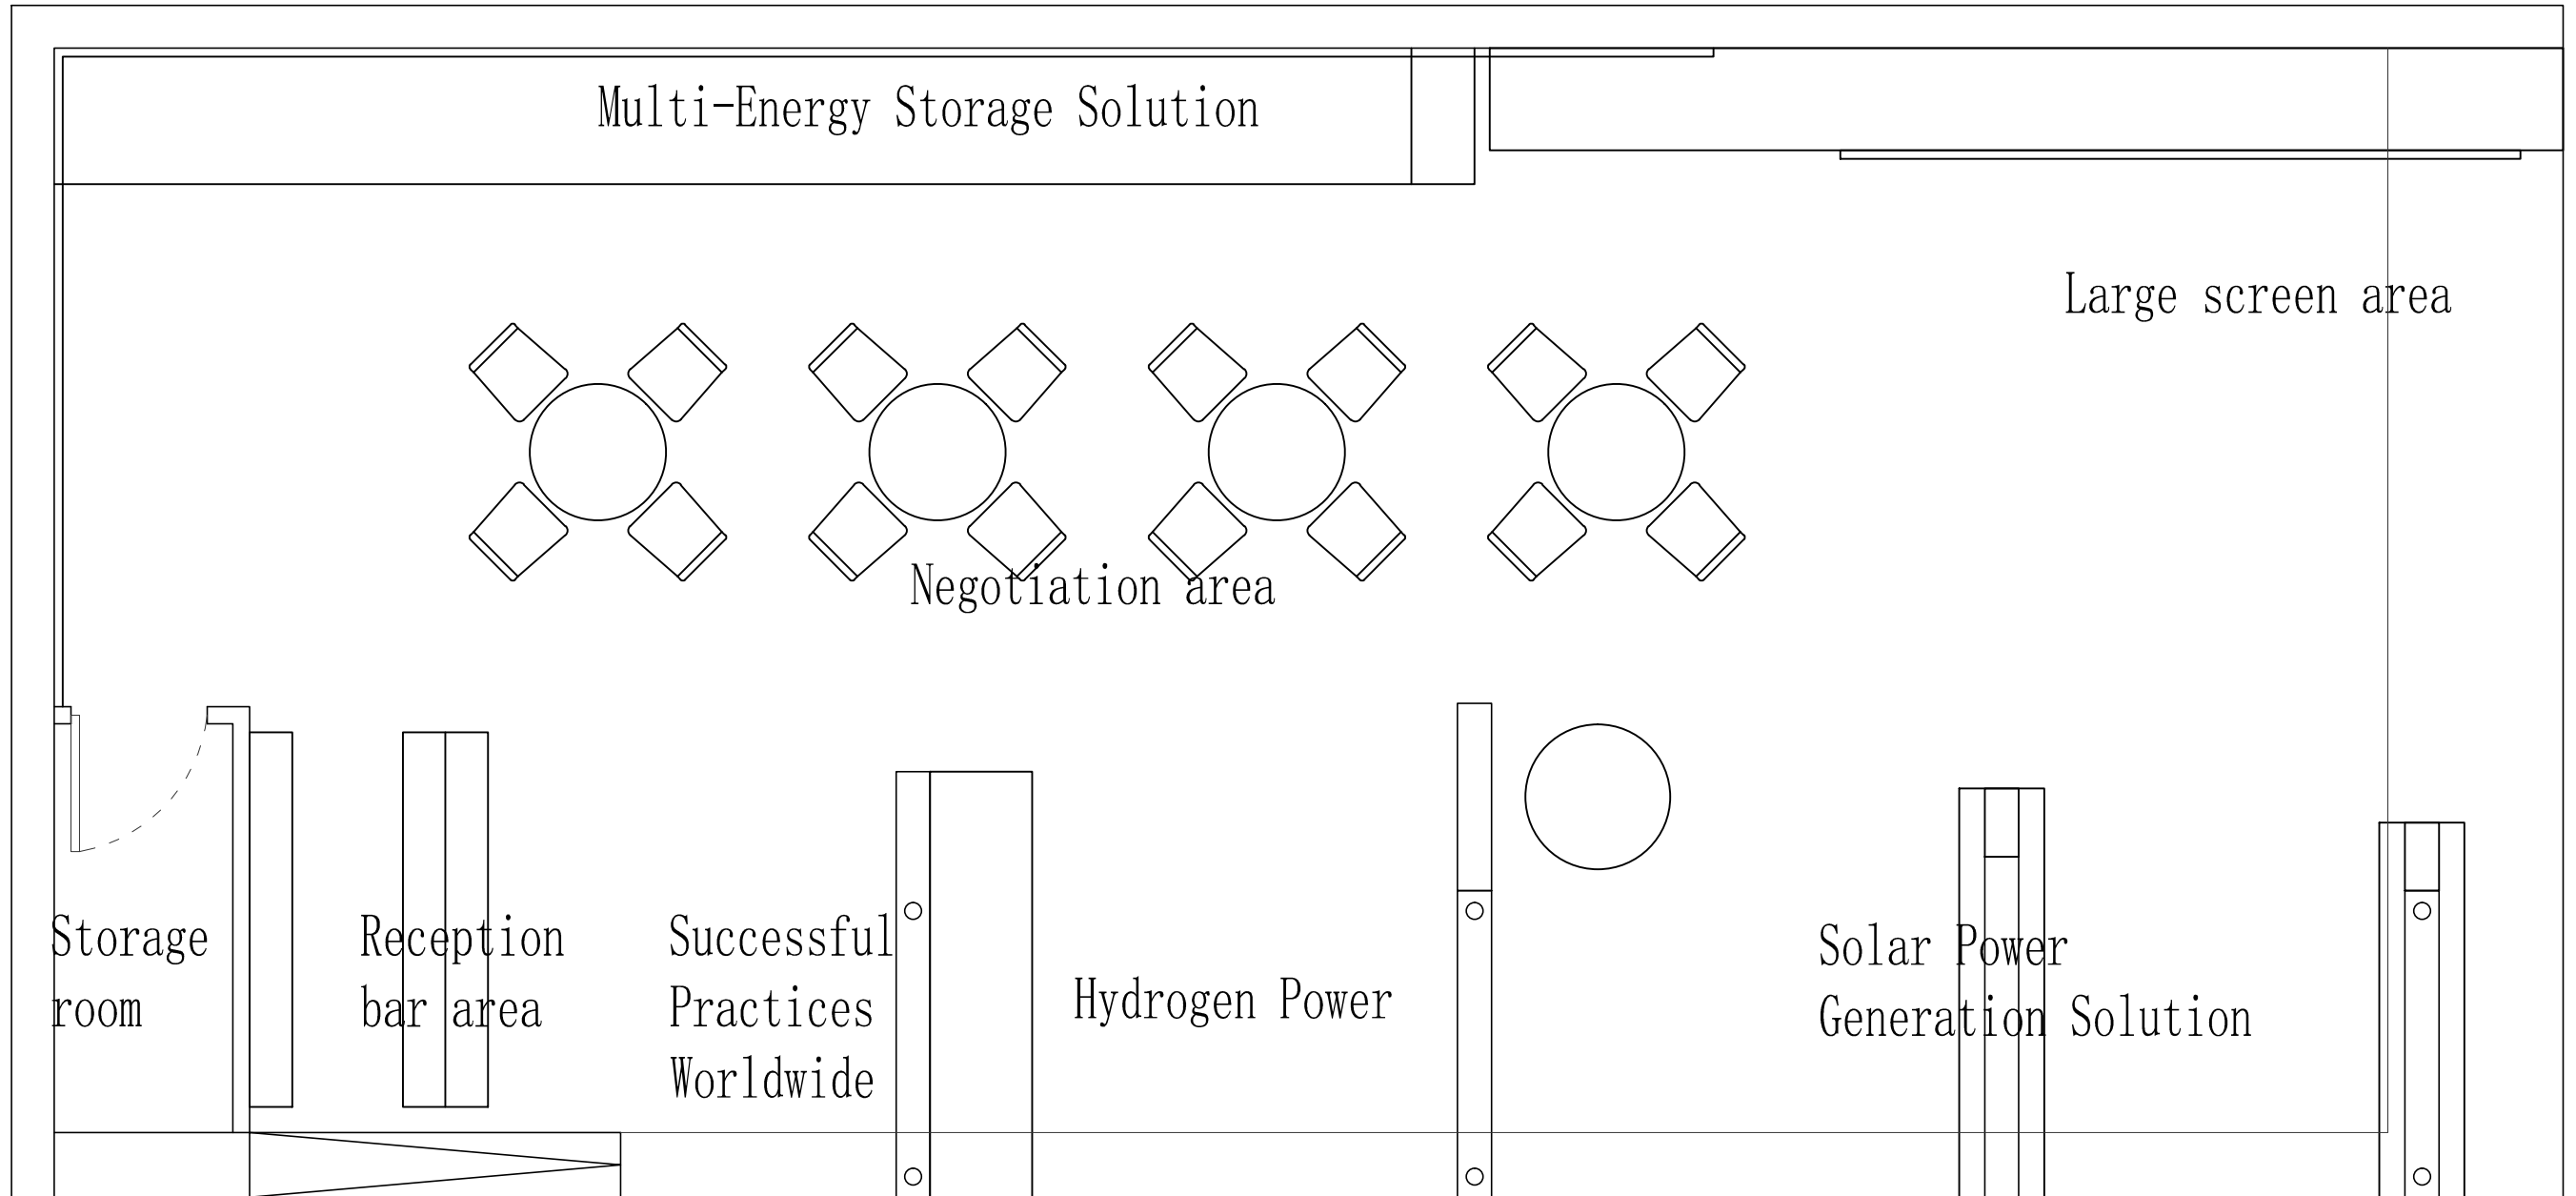


Ceiling positioning diagram

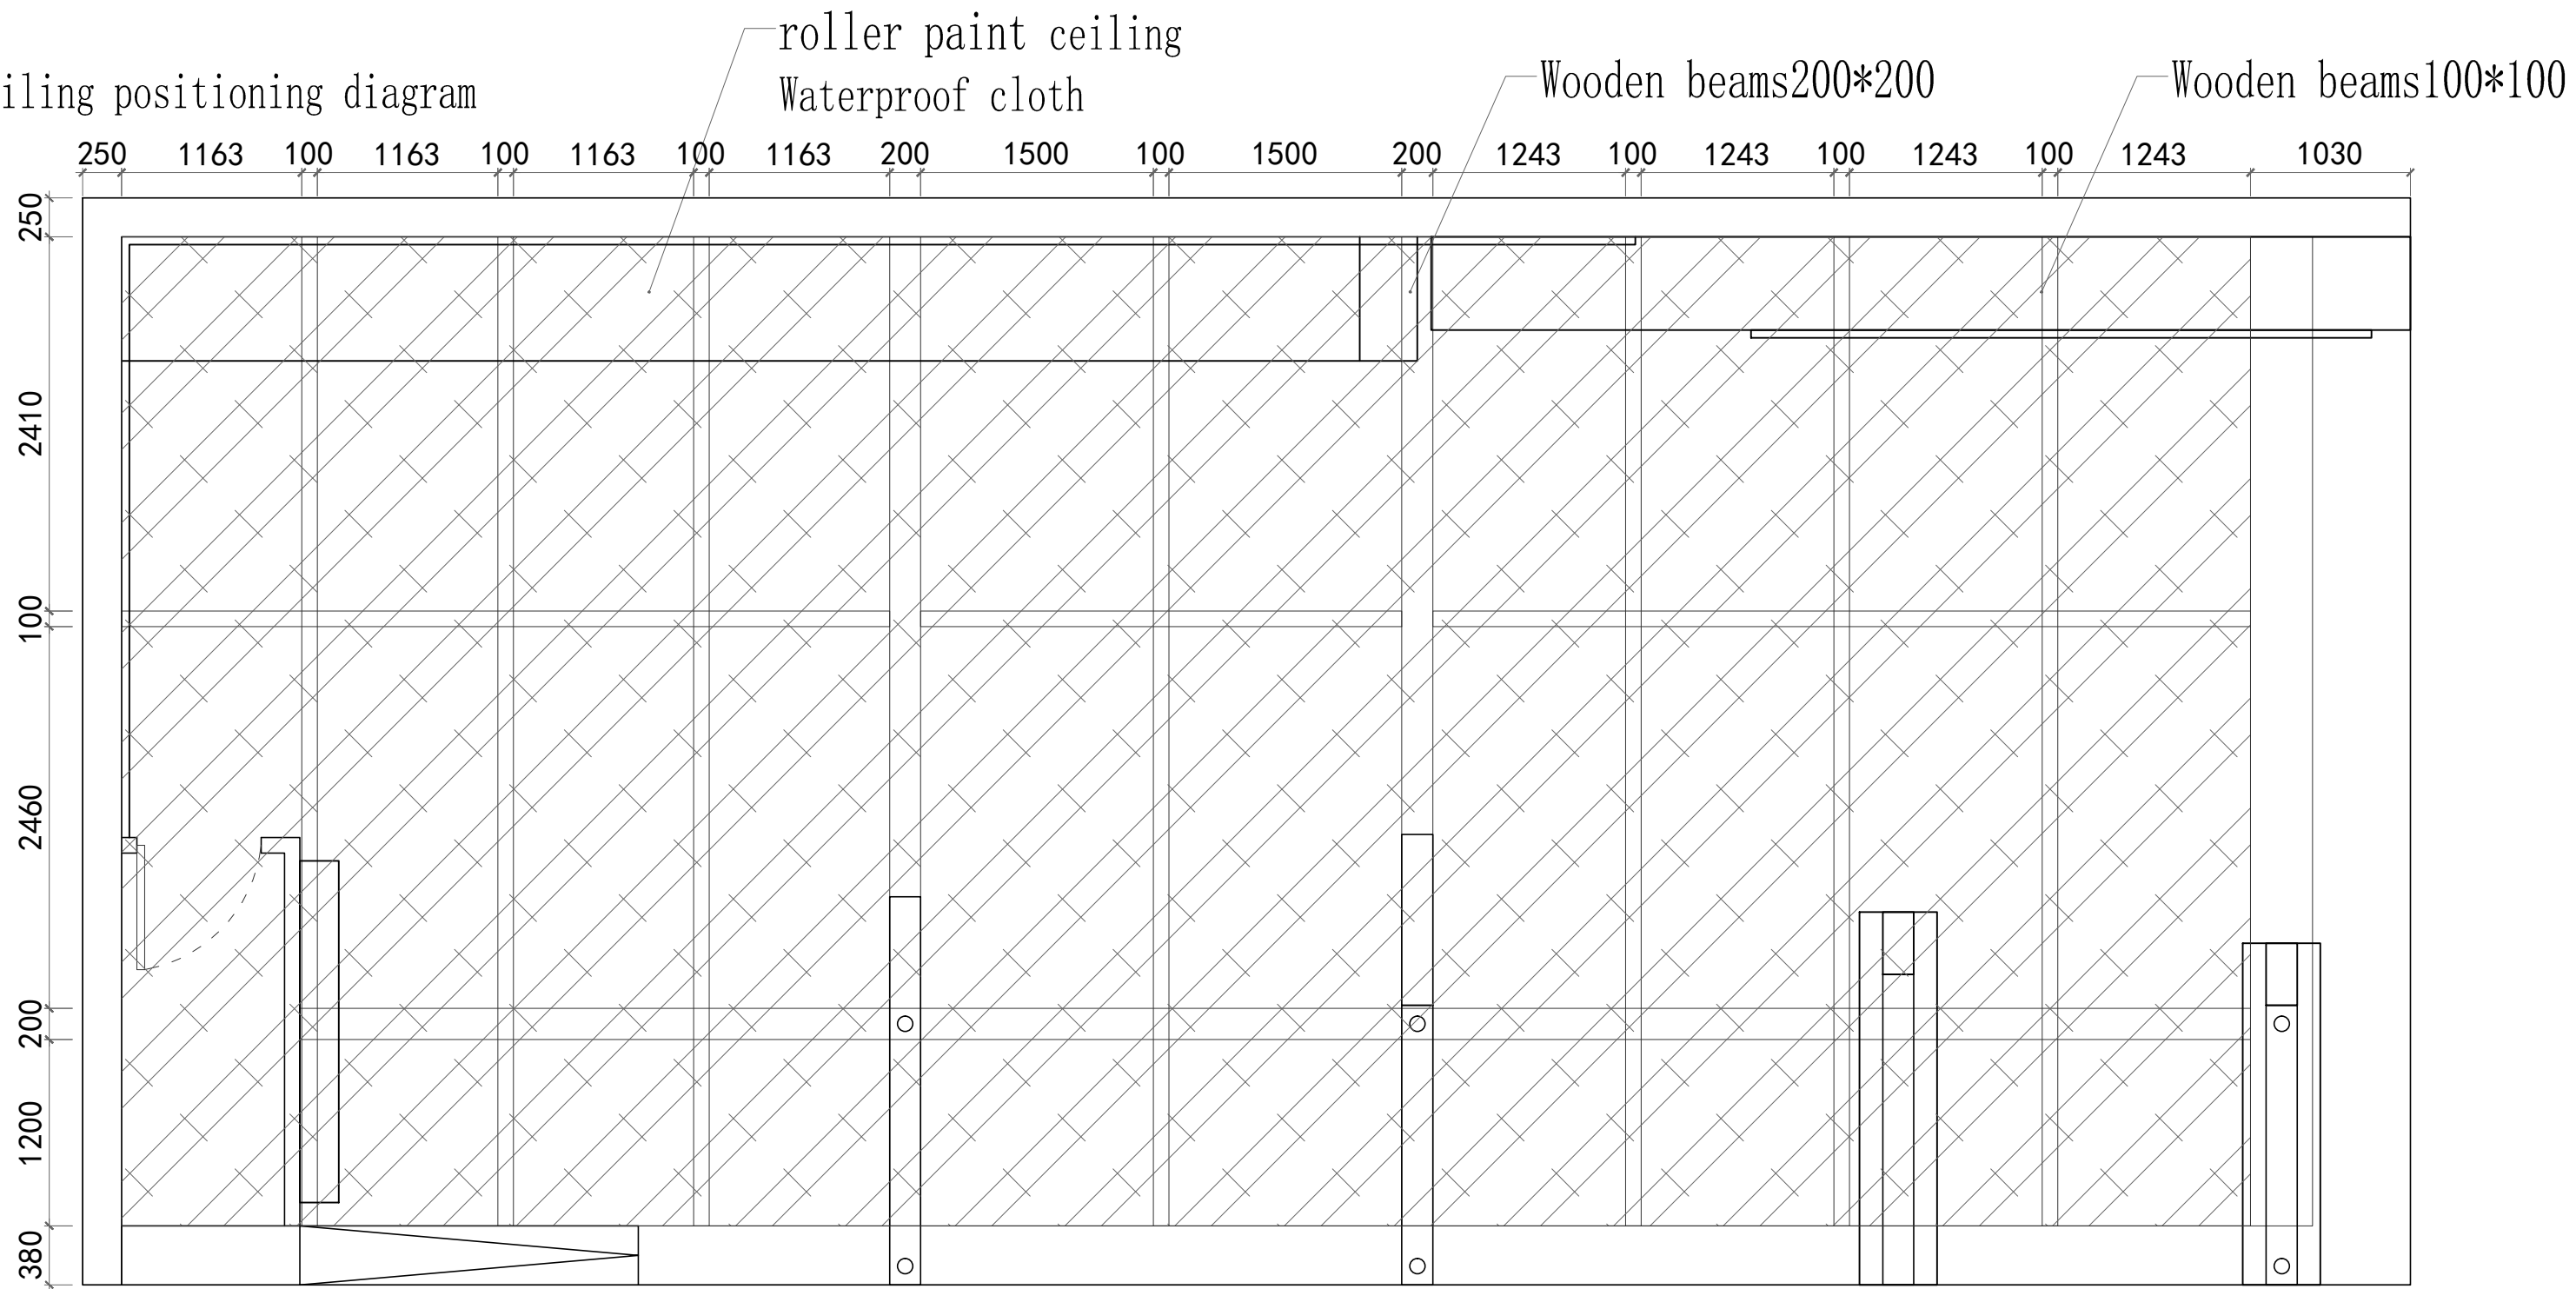


roller paint ceiling+Wooden beams+Waterproof cloth


Facade Index

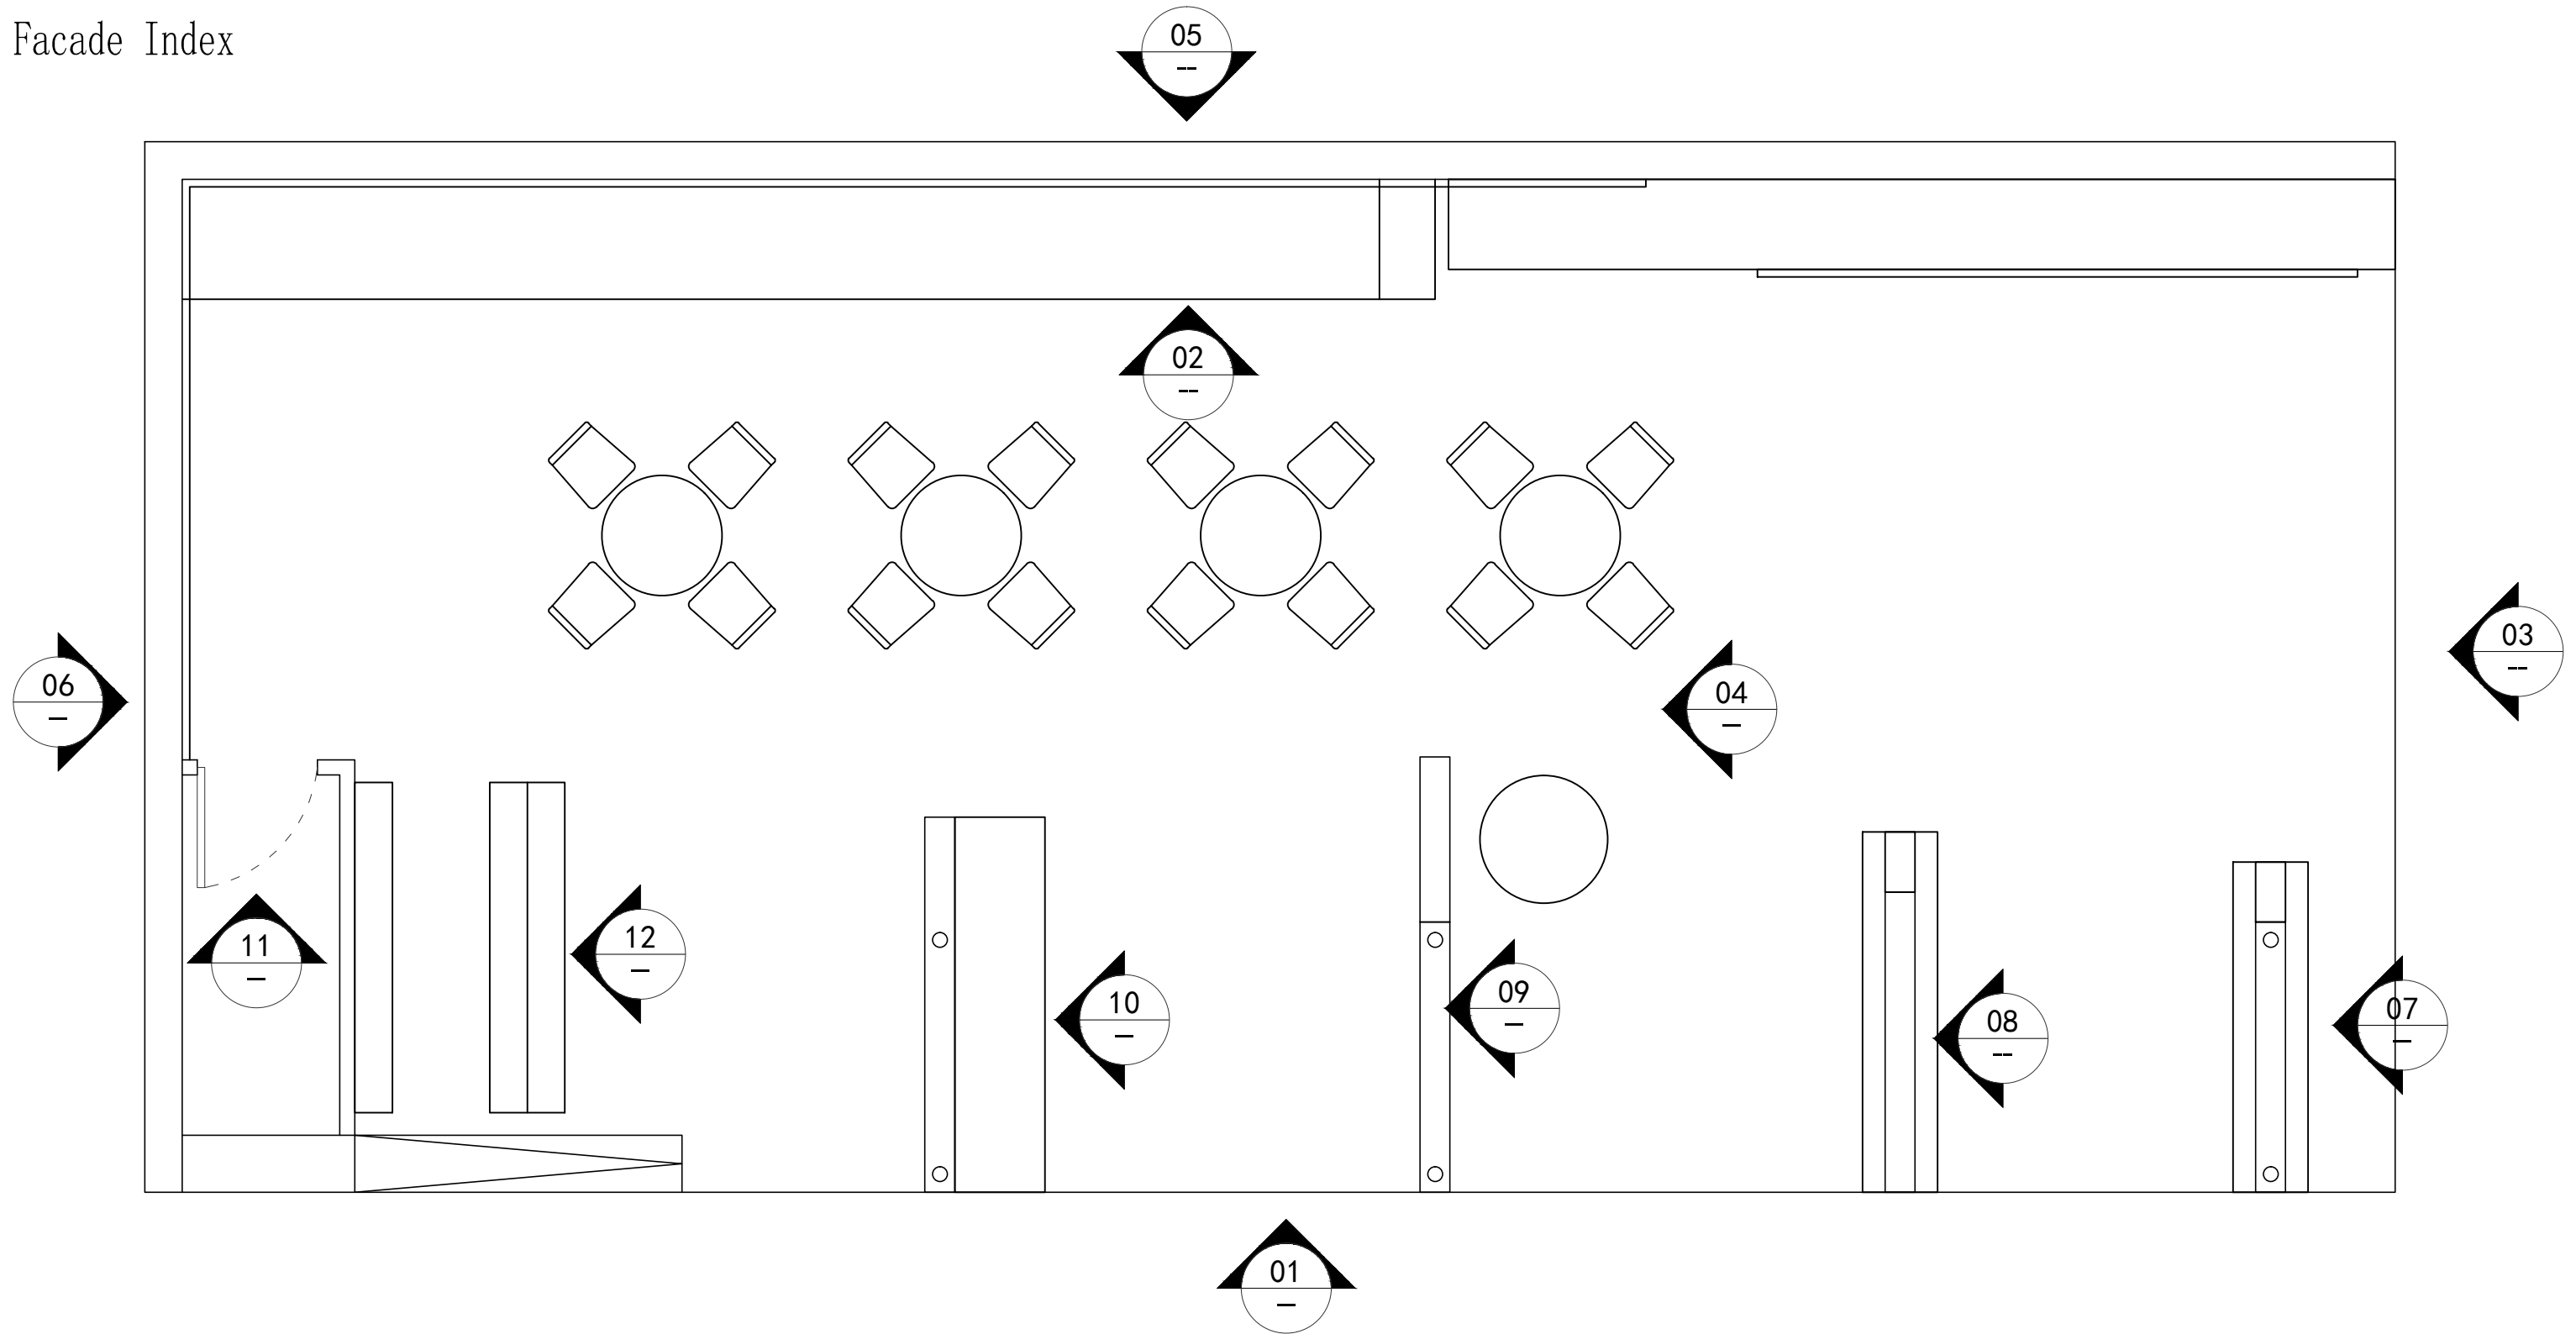


Socket layout diagram

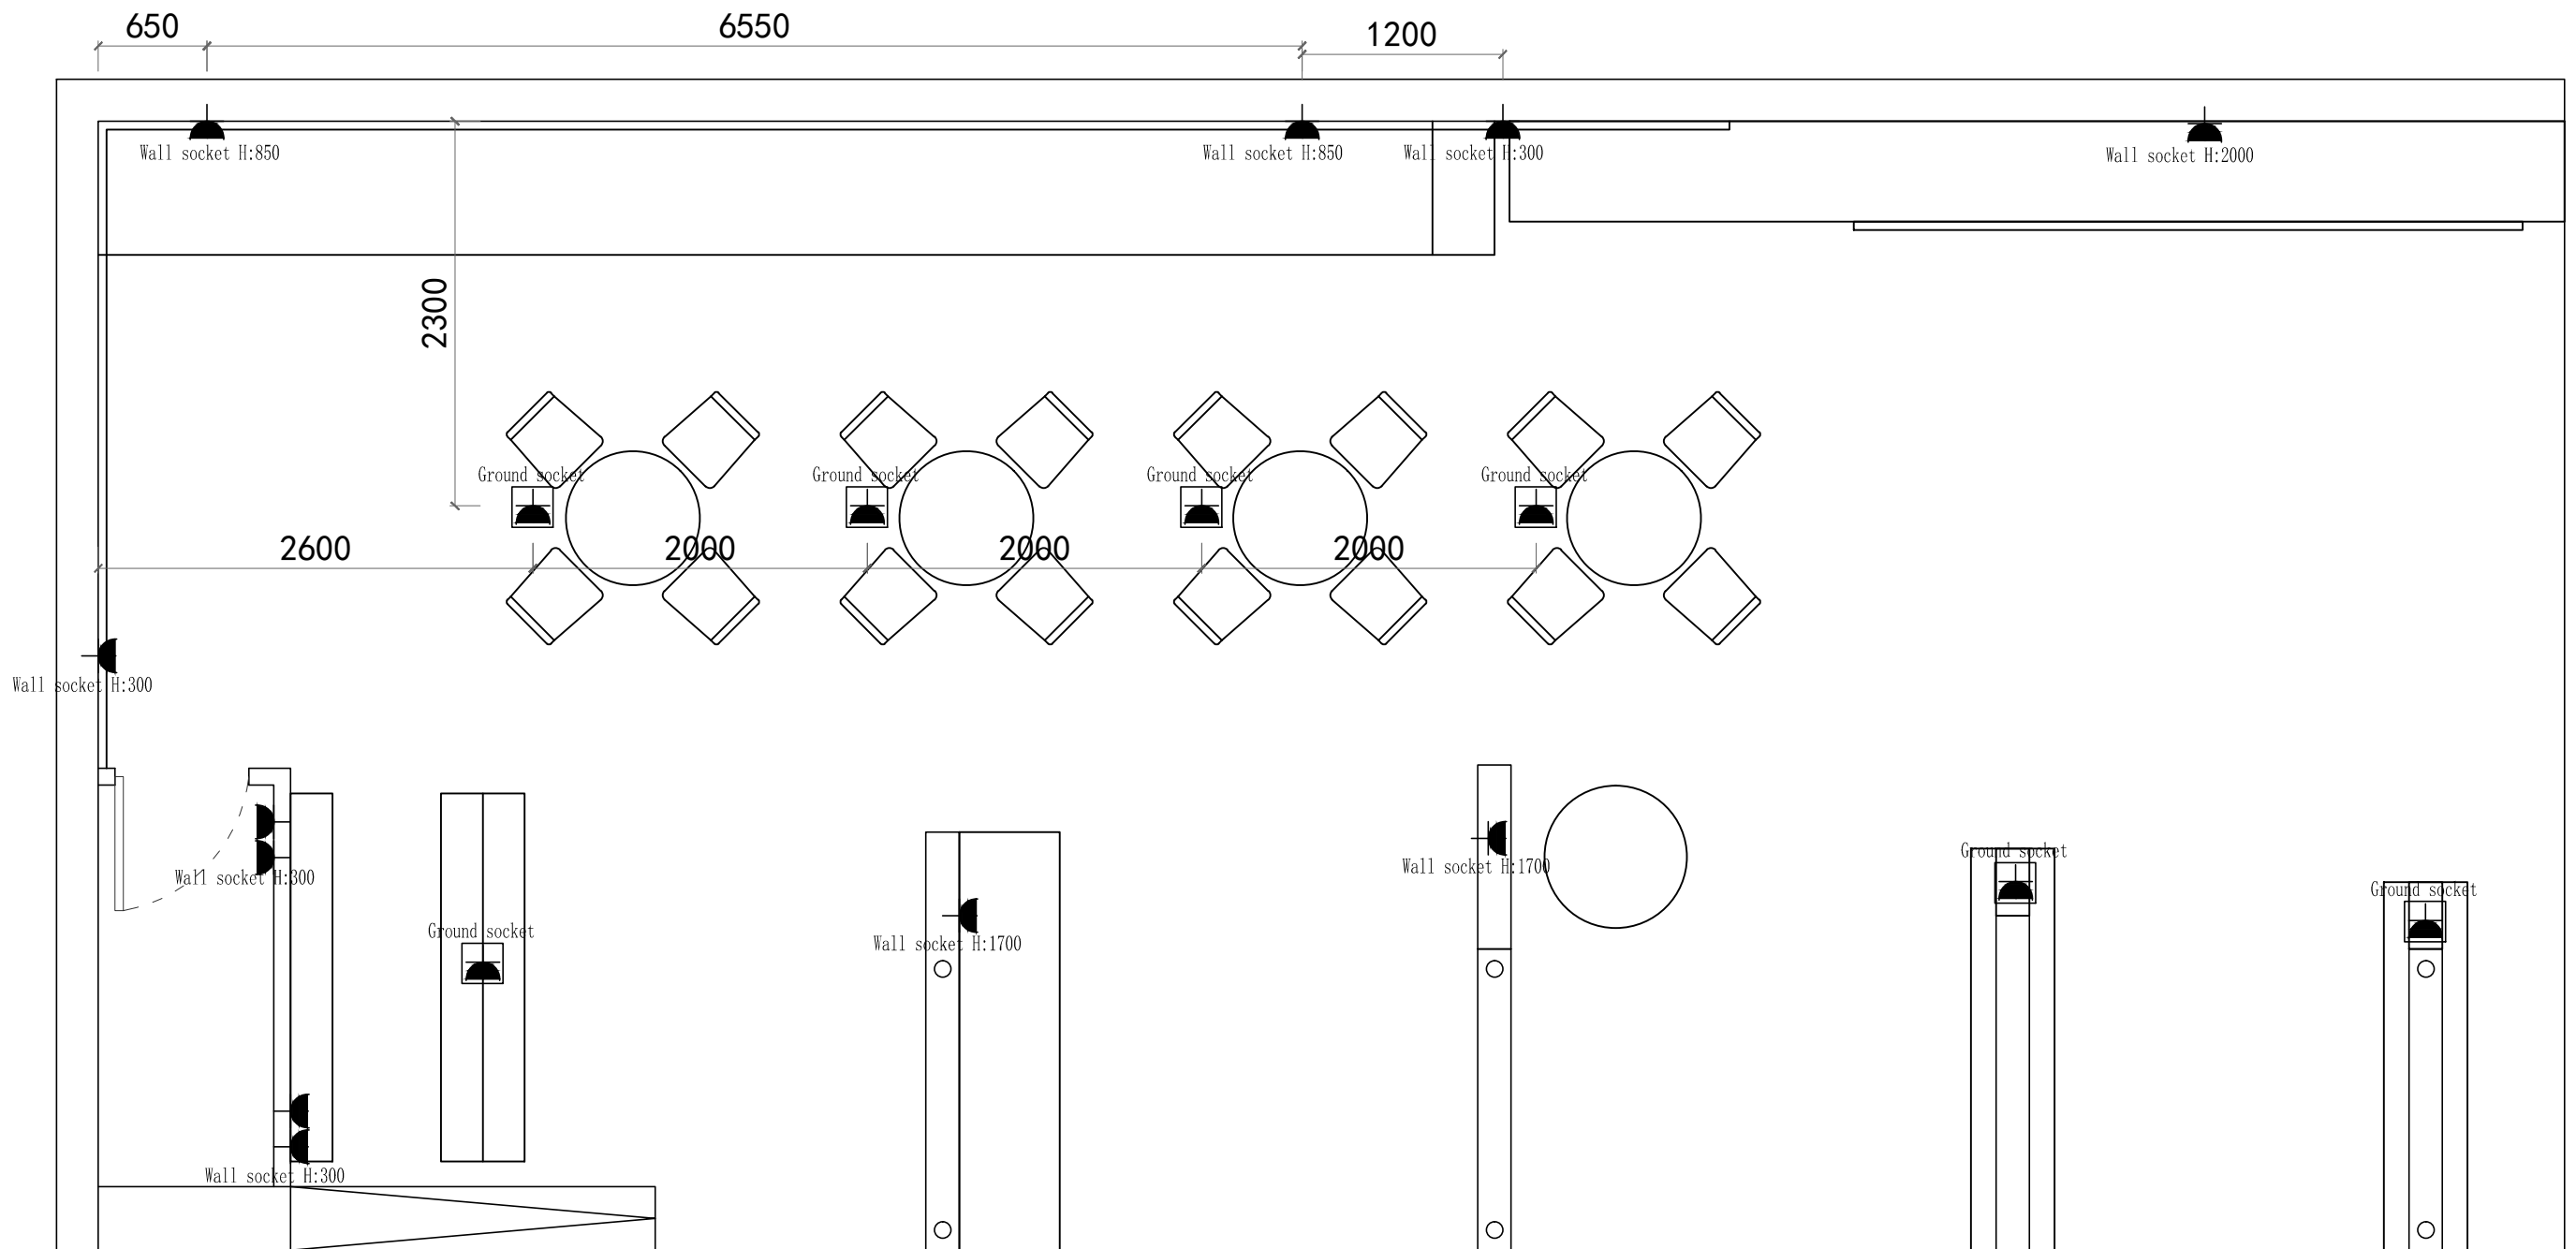


Lighting arrangement diagram

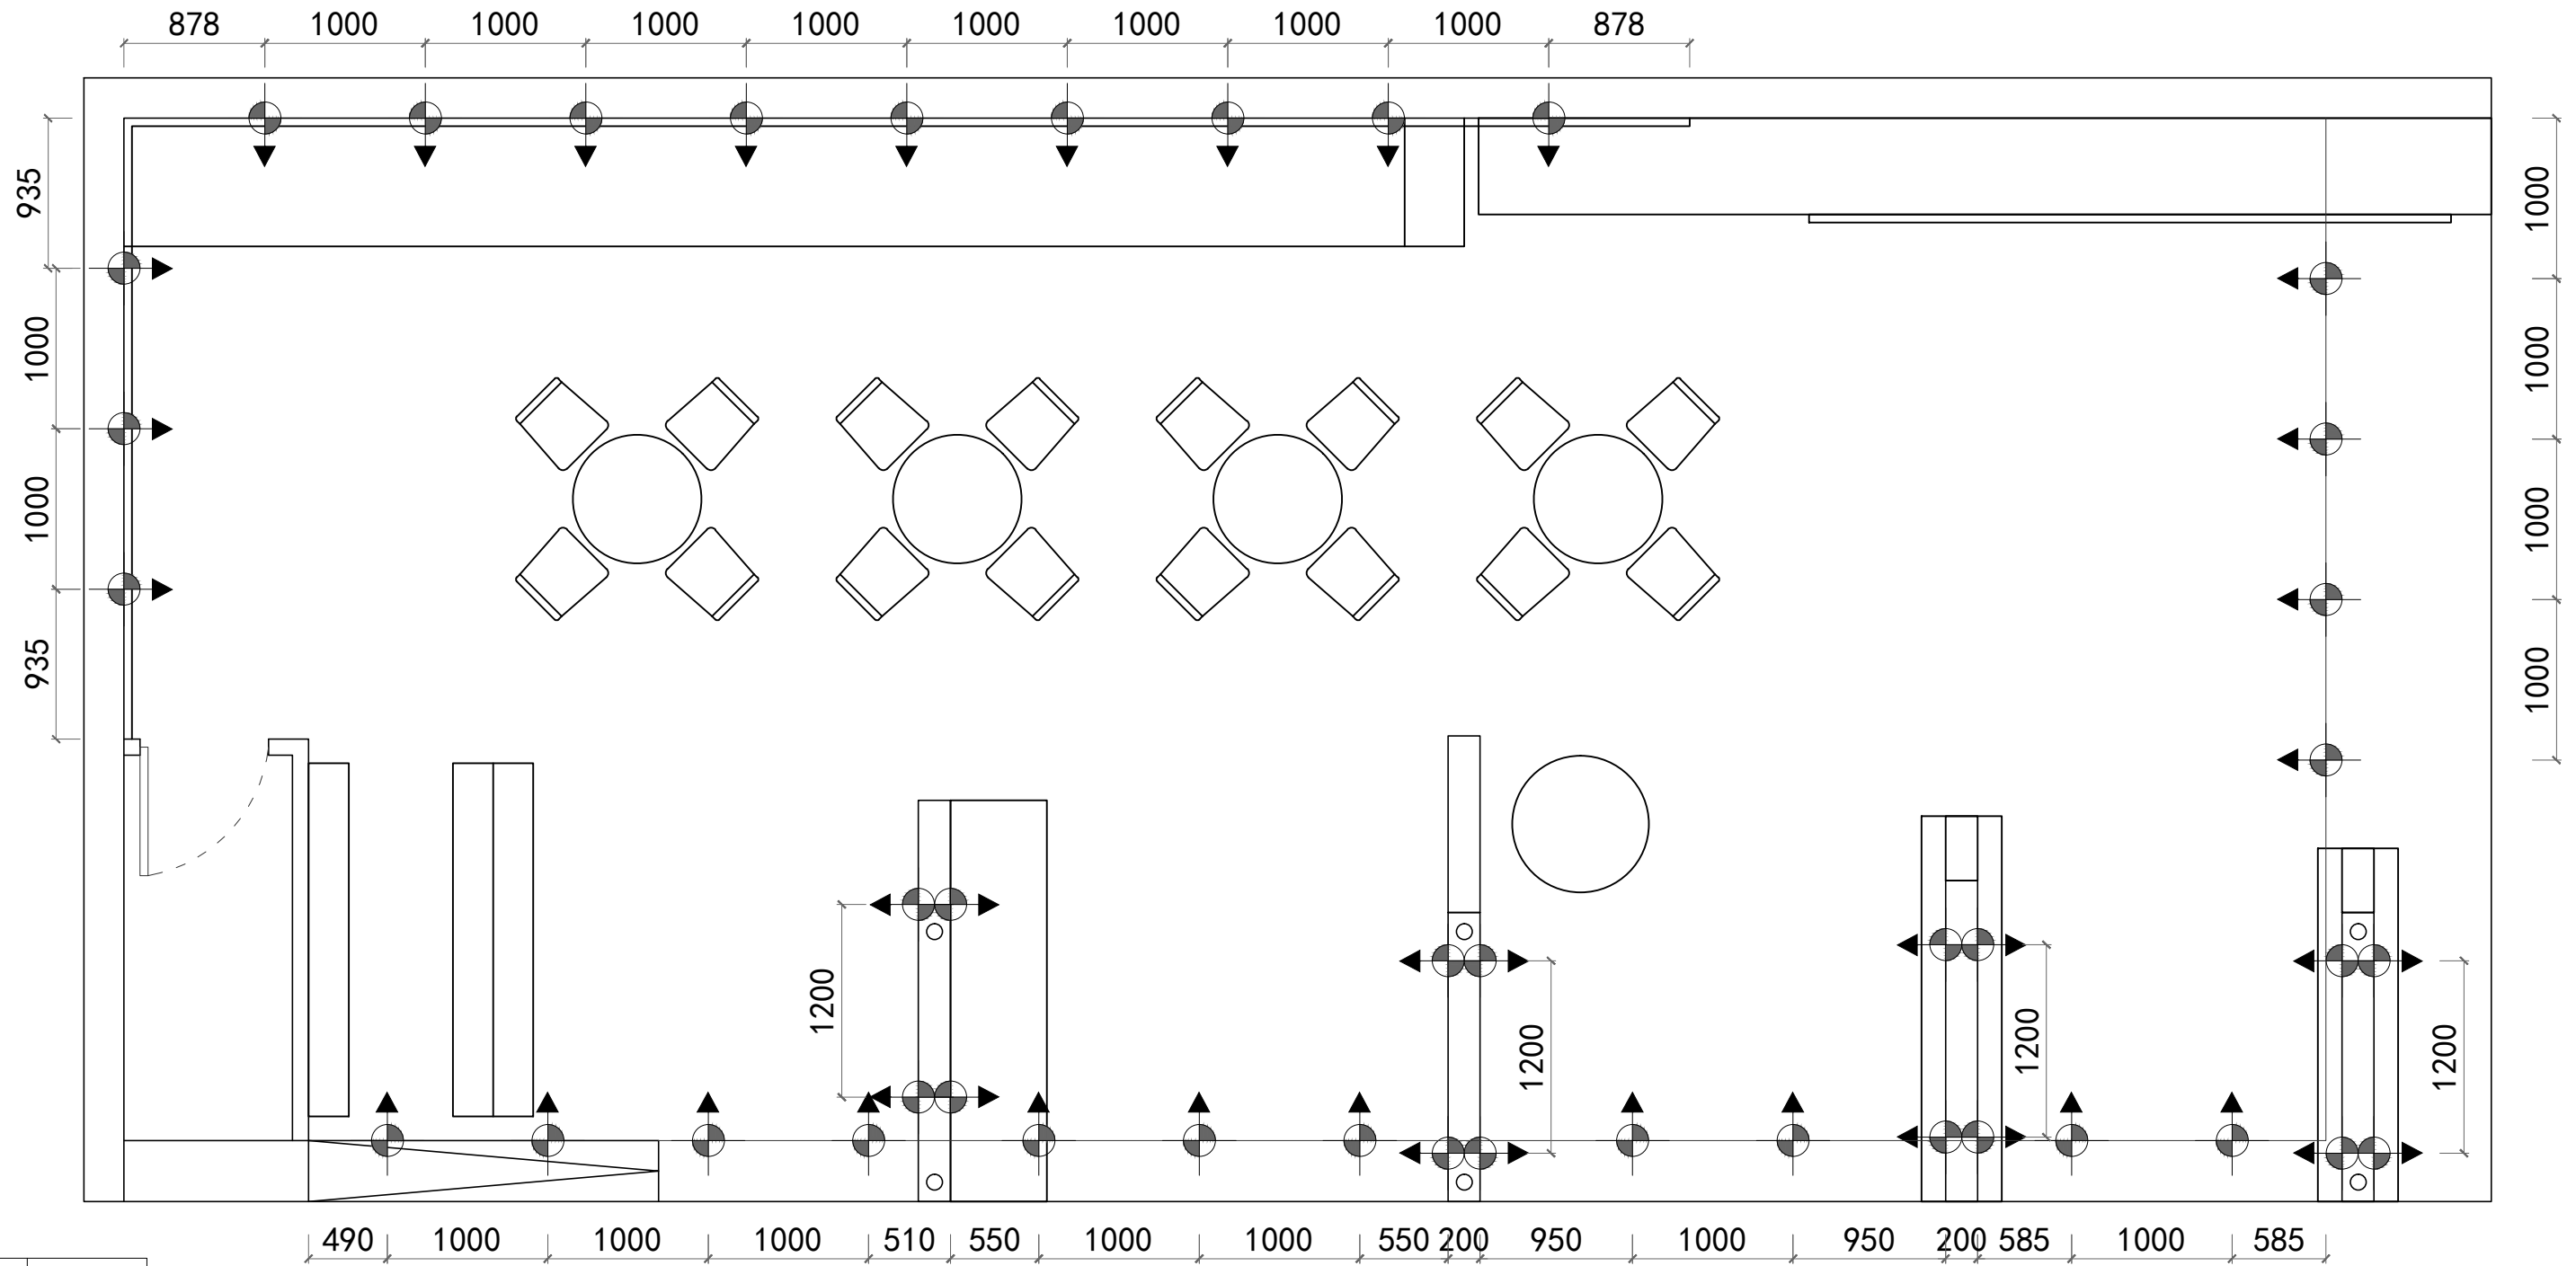


Elevation 01

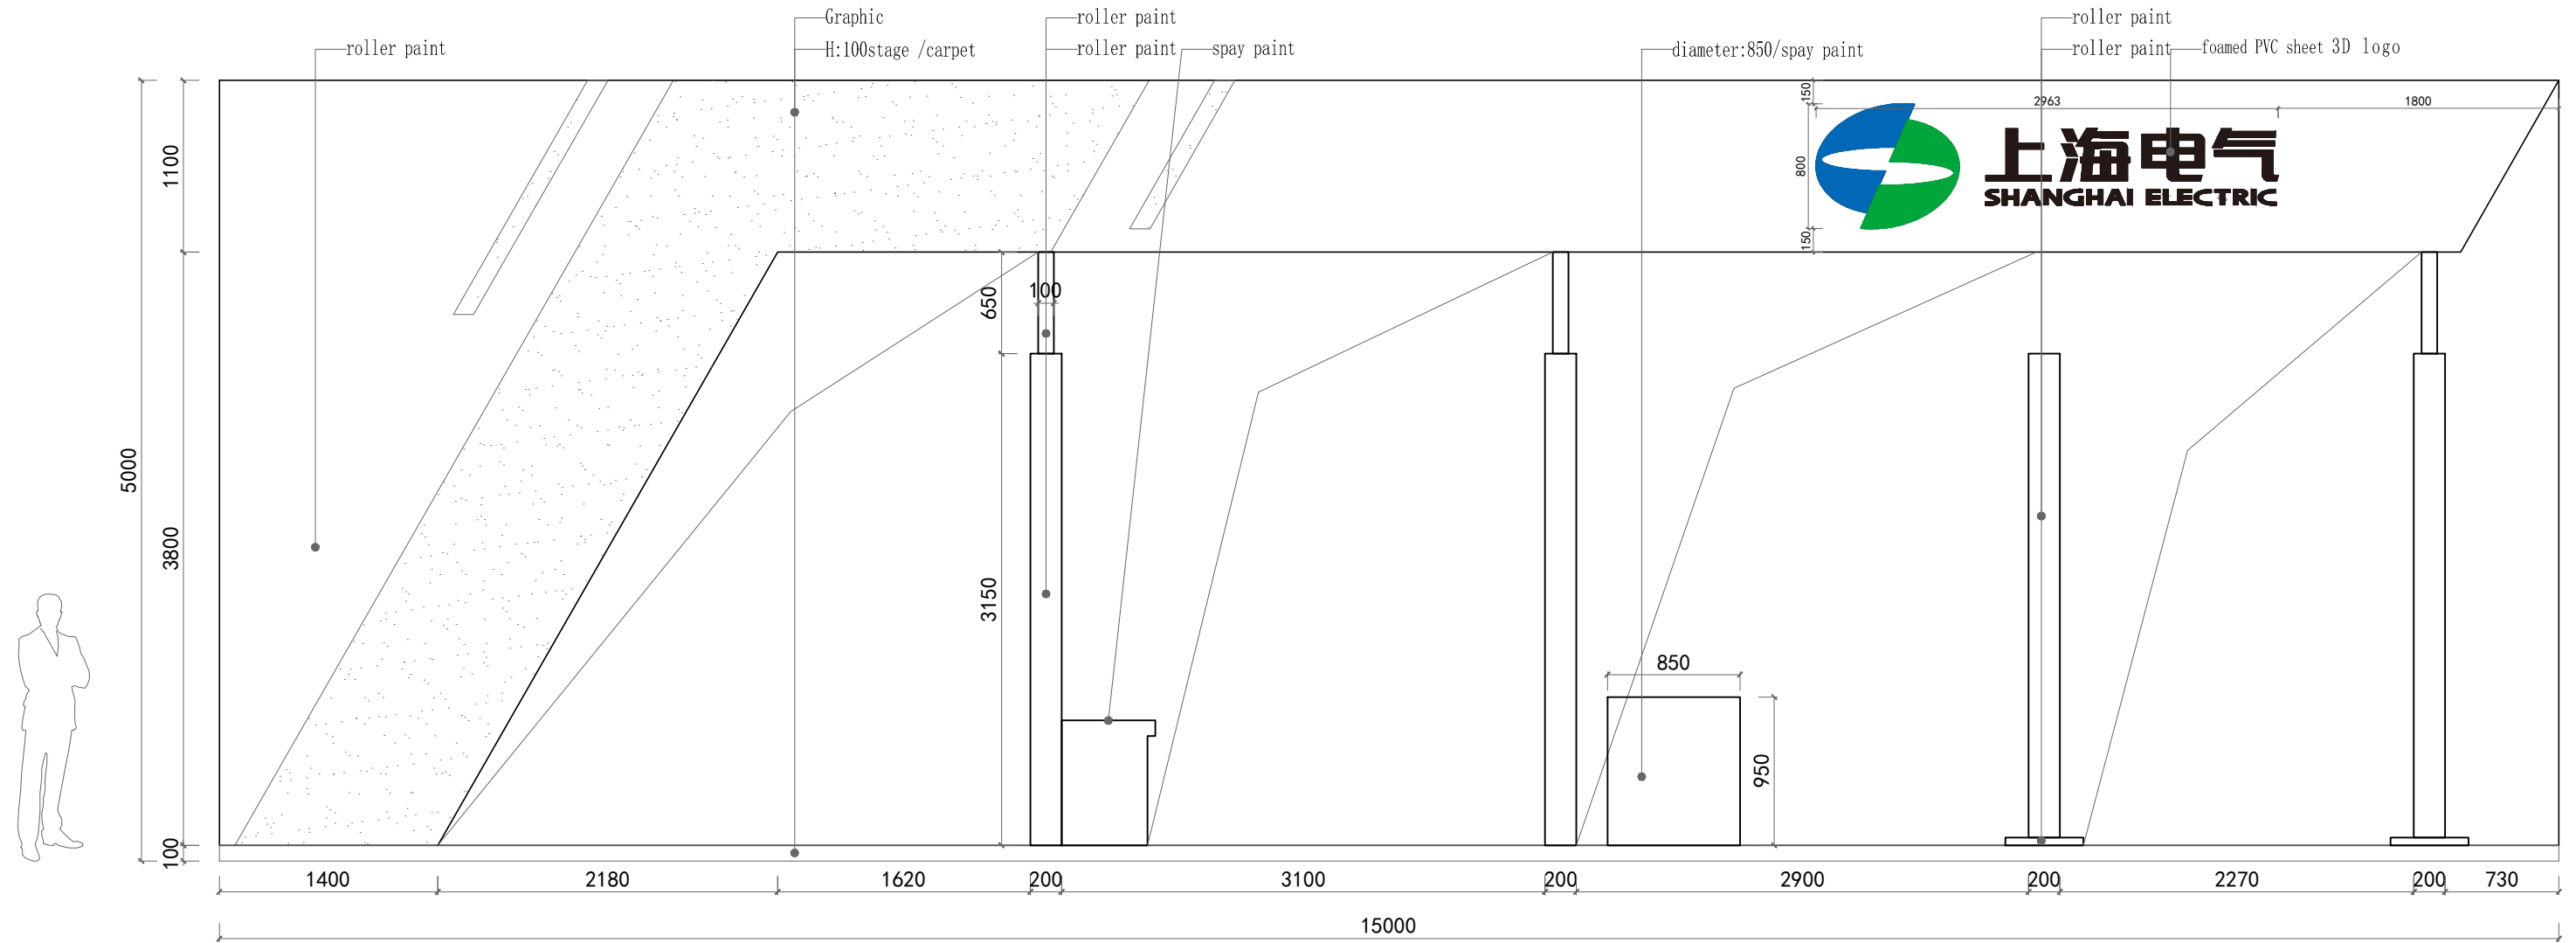

Elevation 02

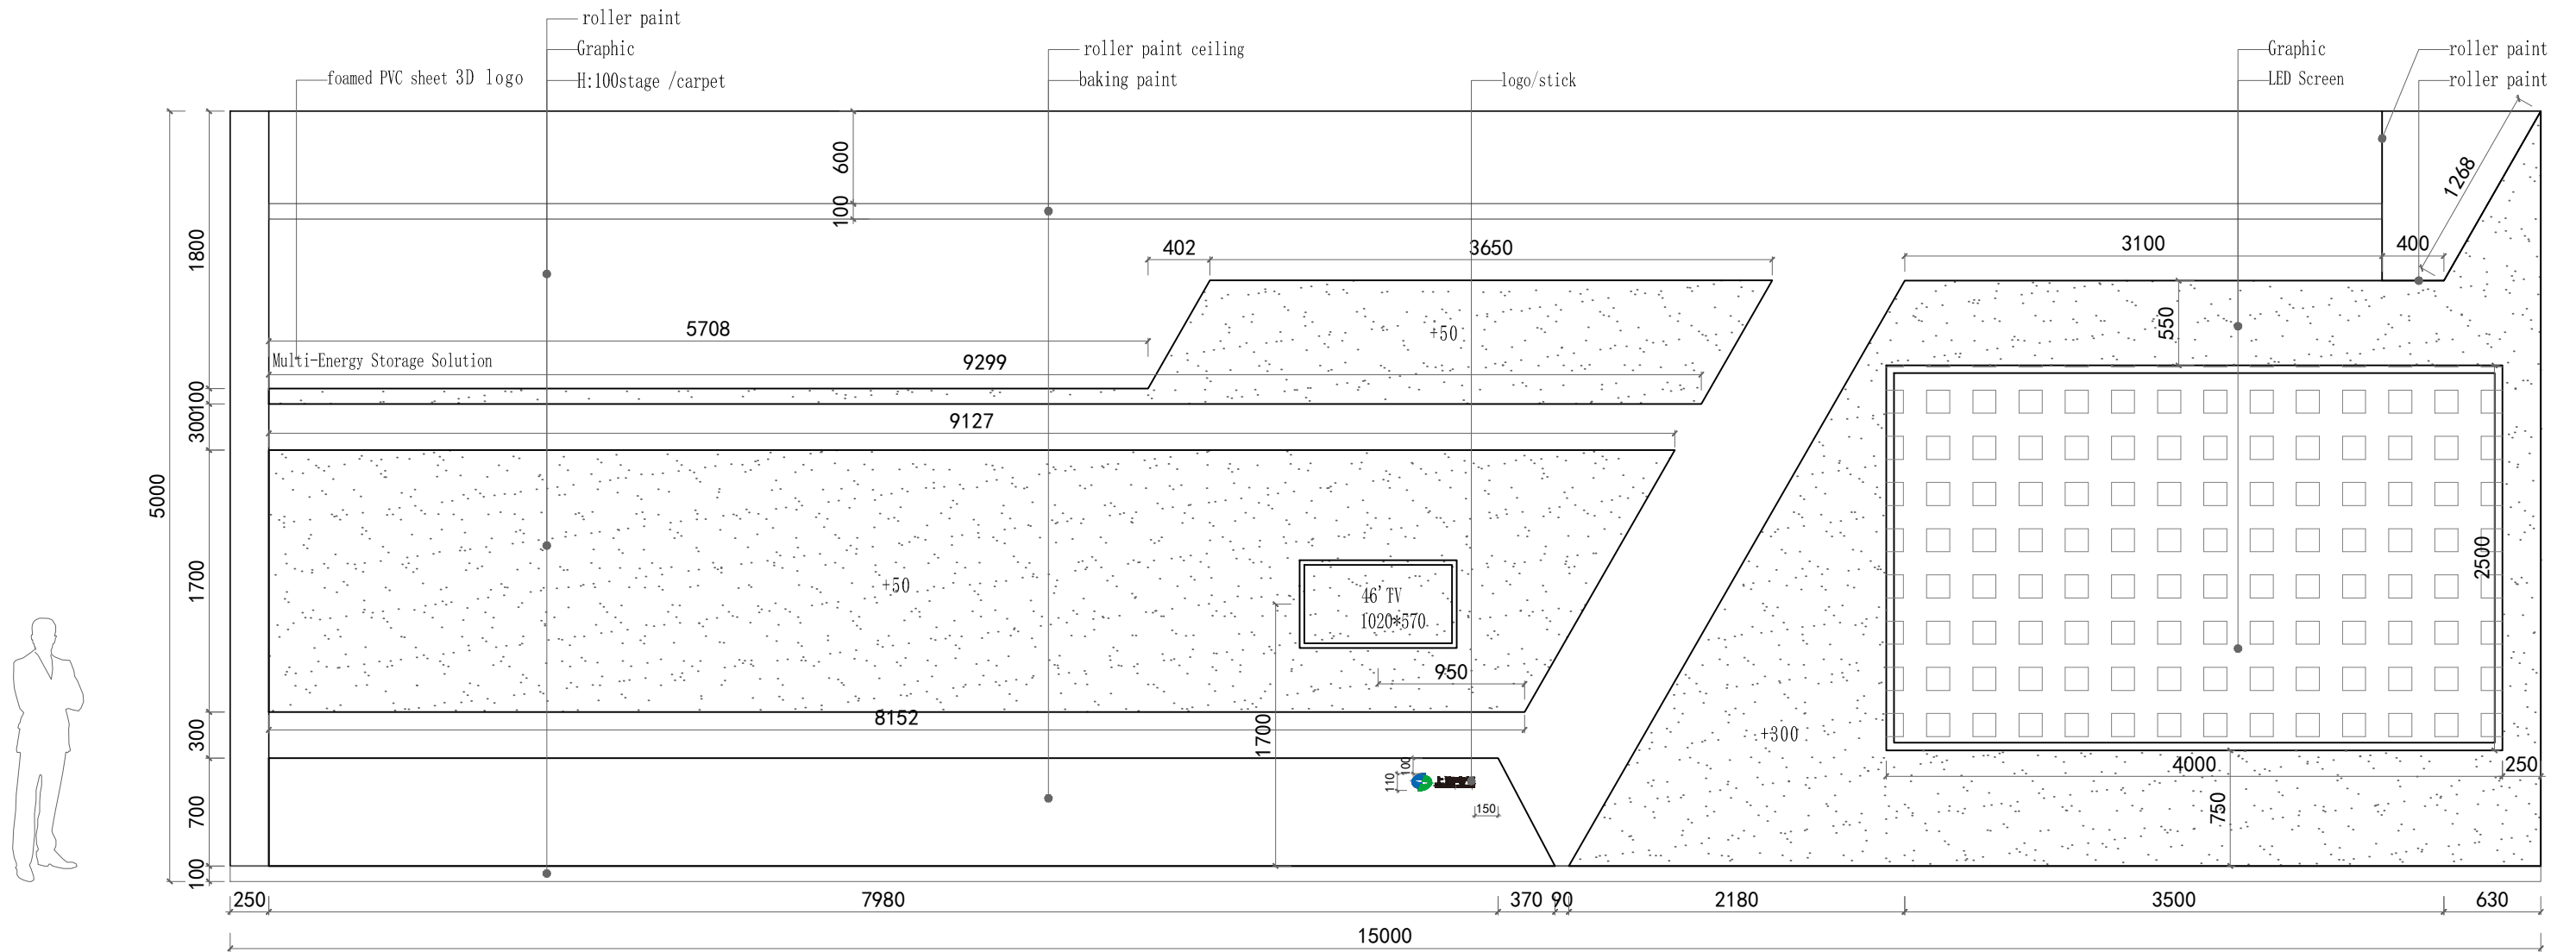


Elevation 03-04





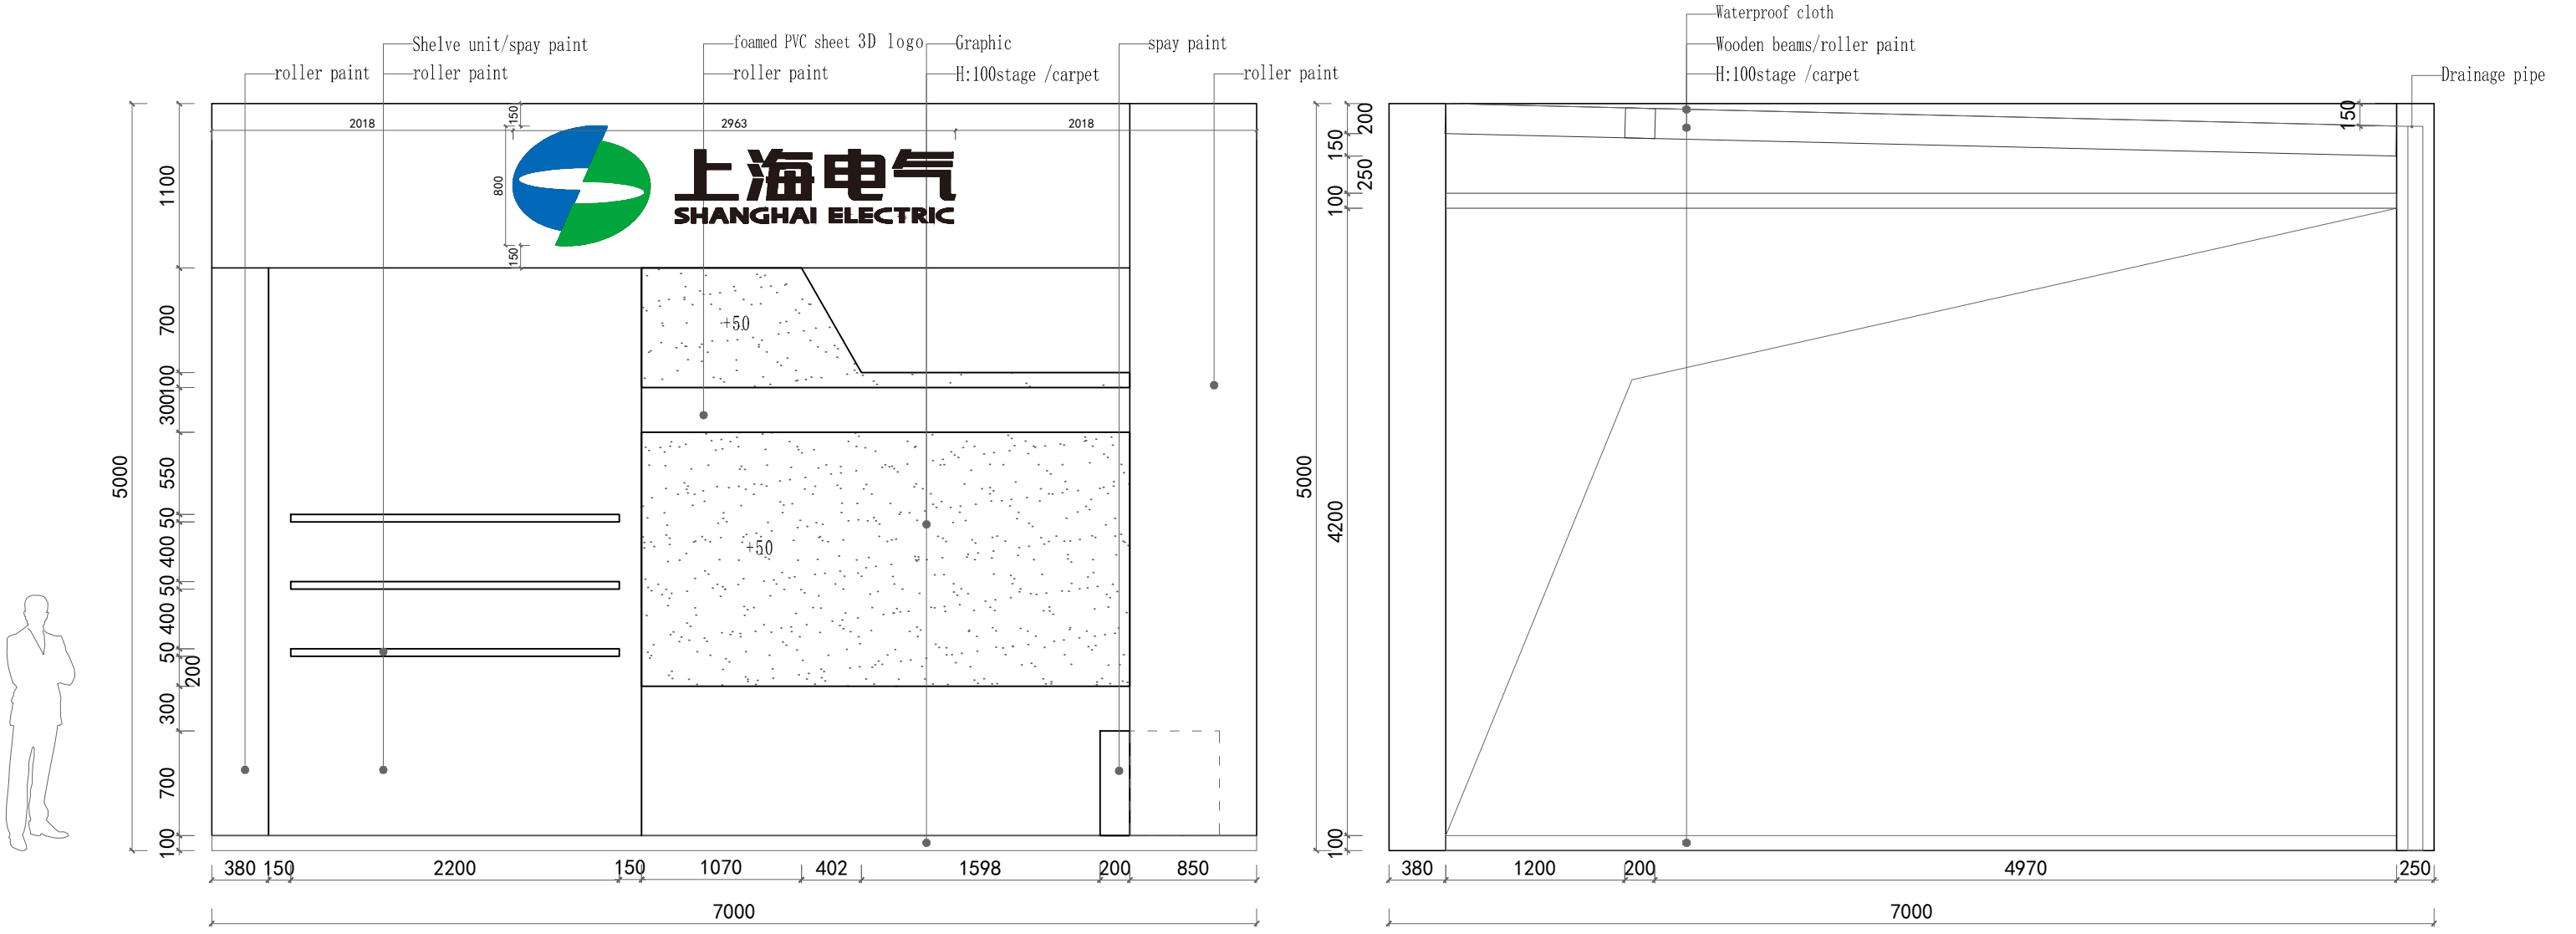


Elevation 05




Graphic

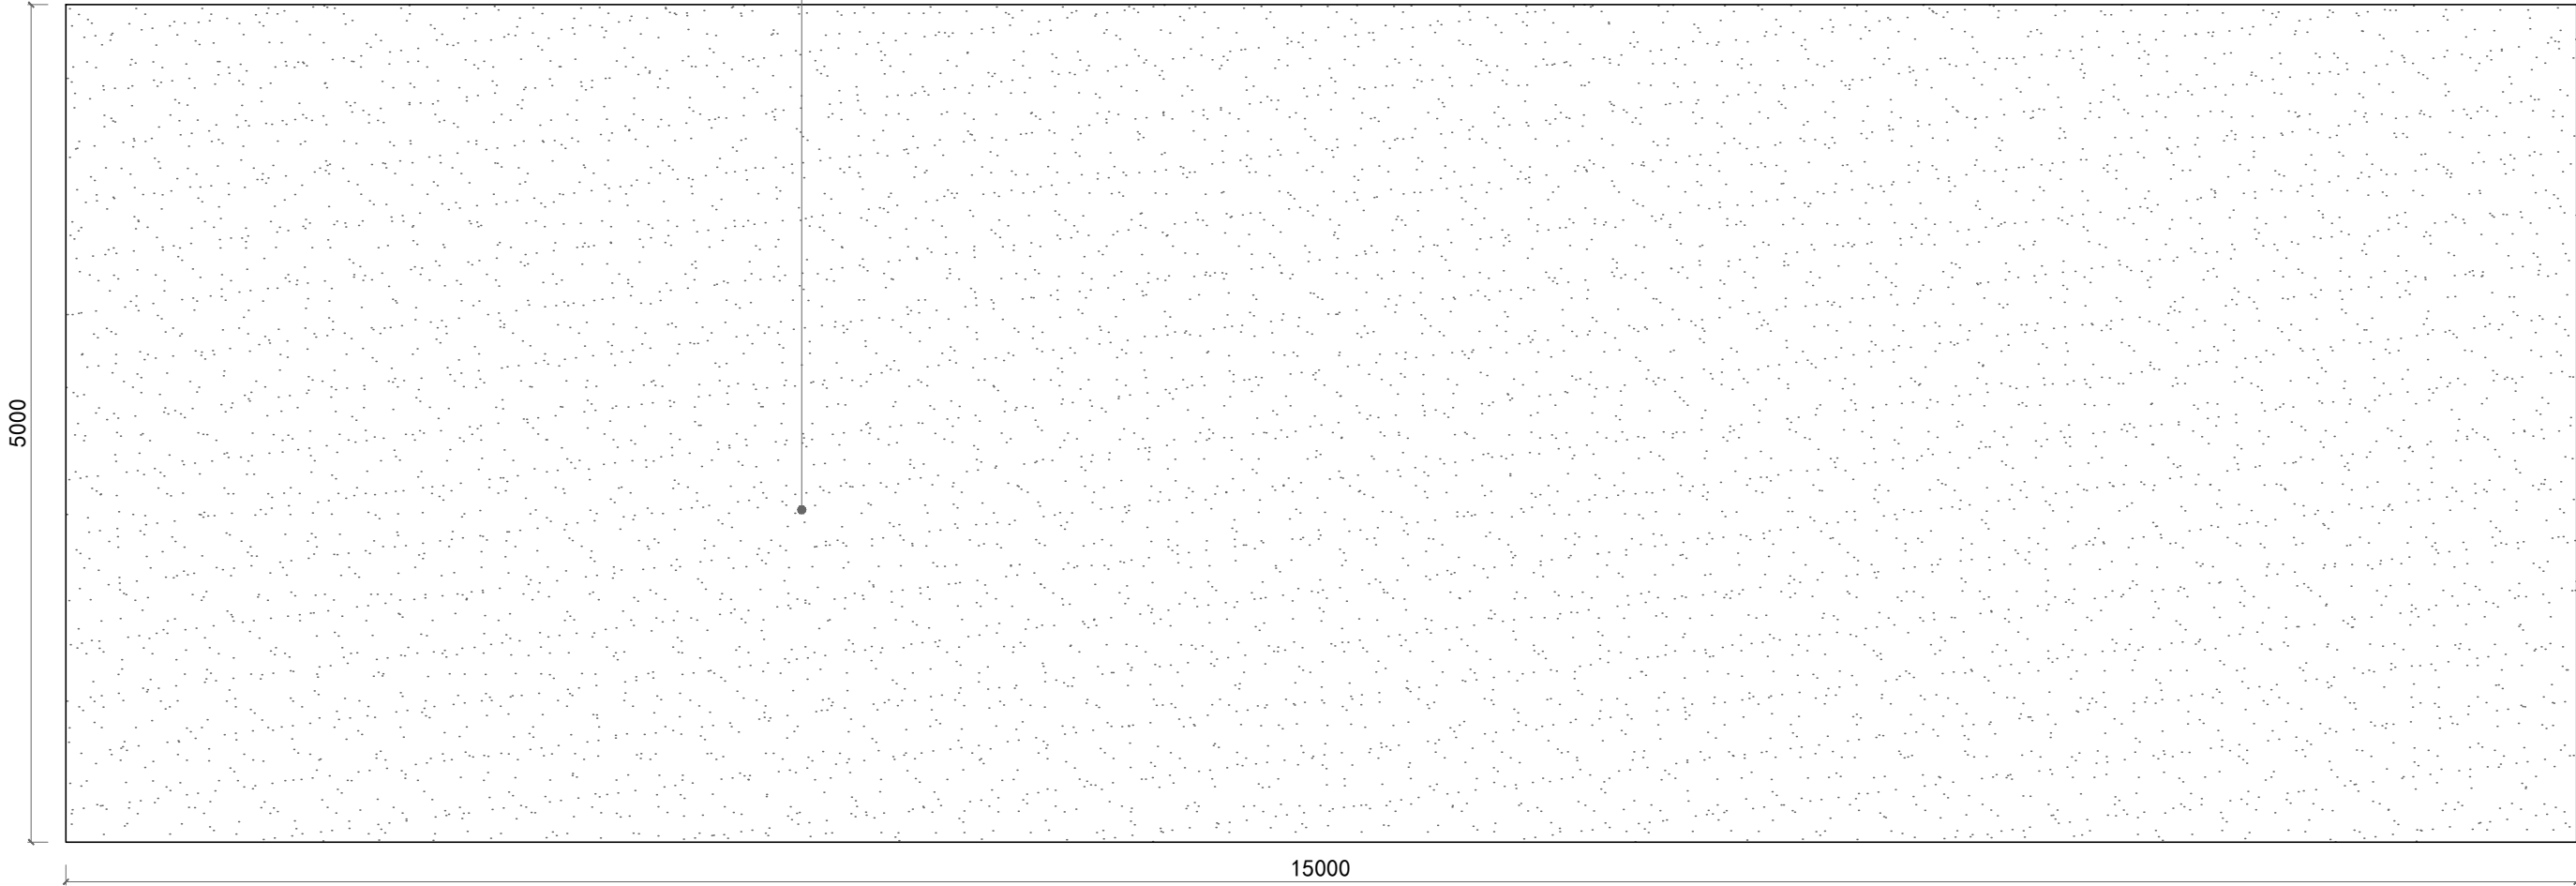


Elevation 06-08

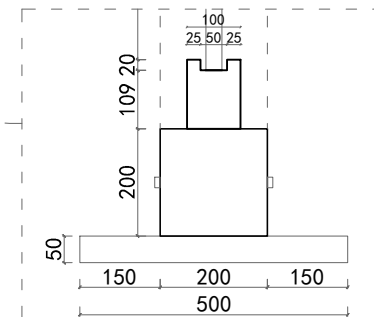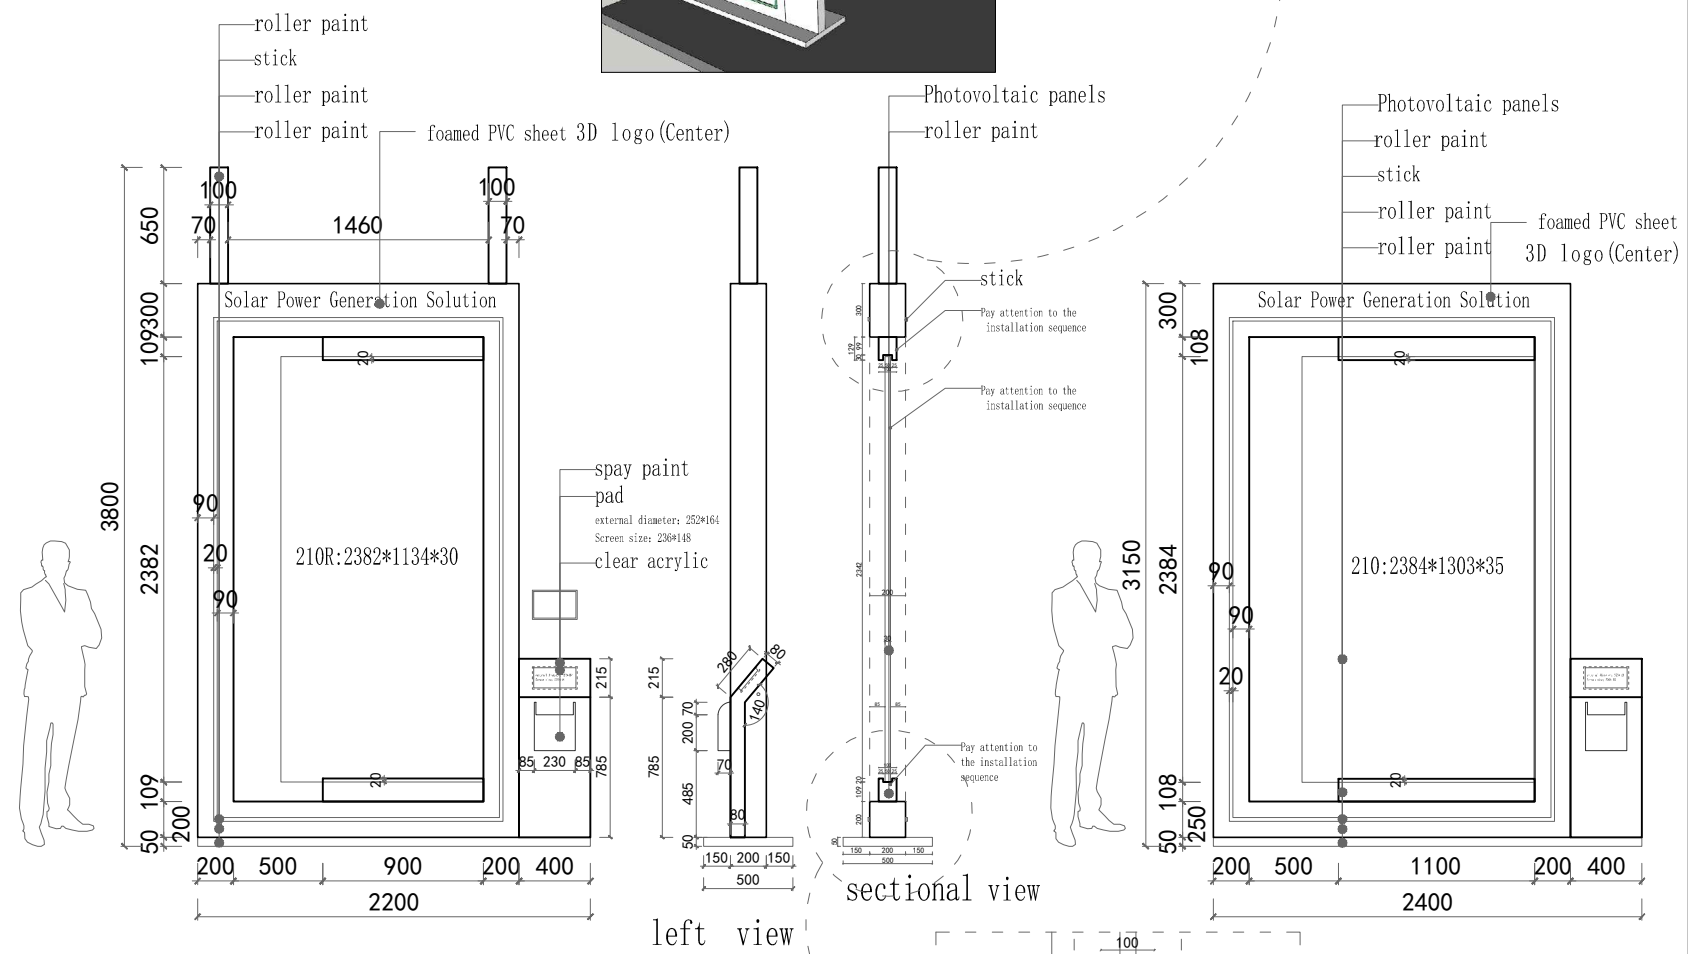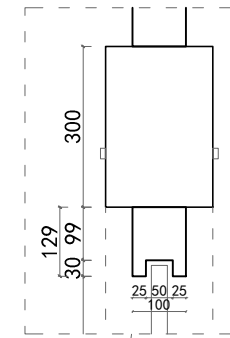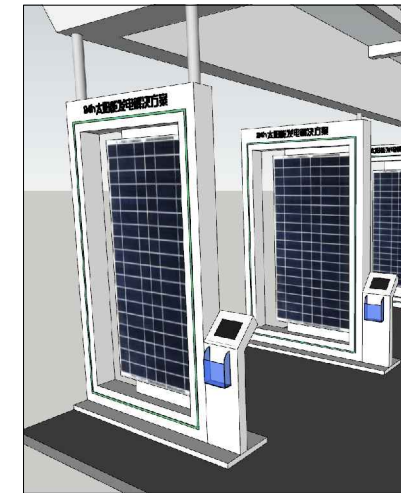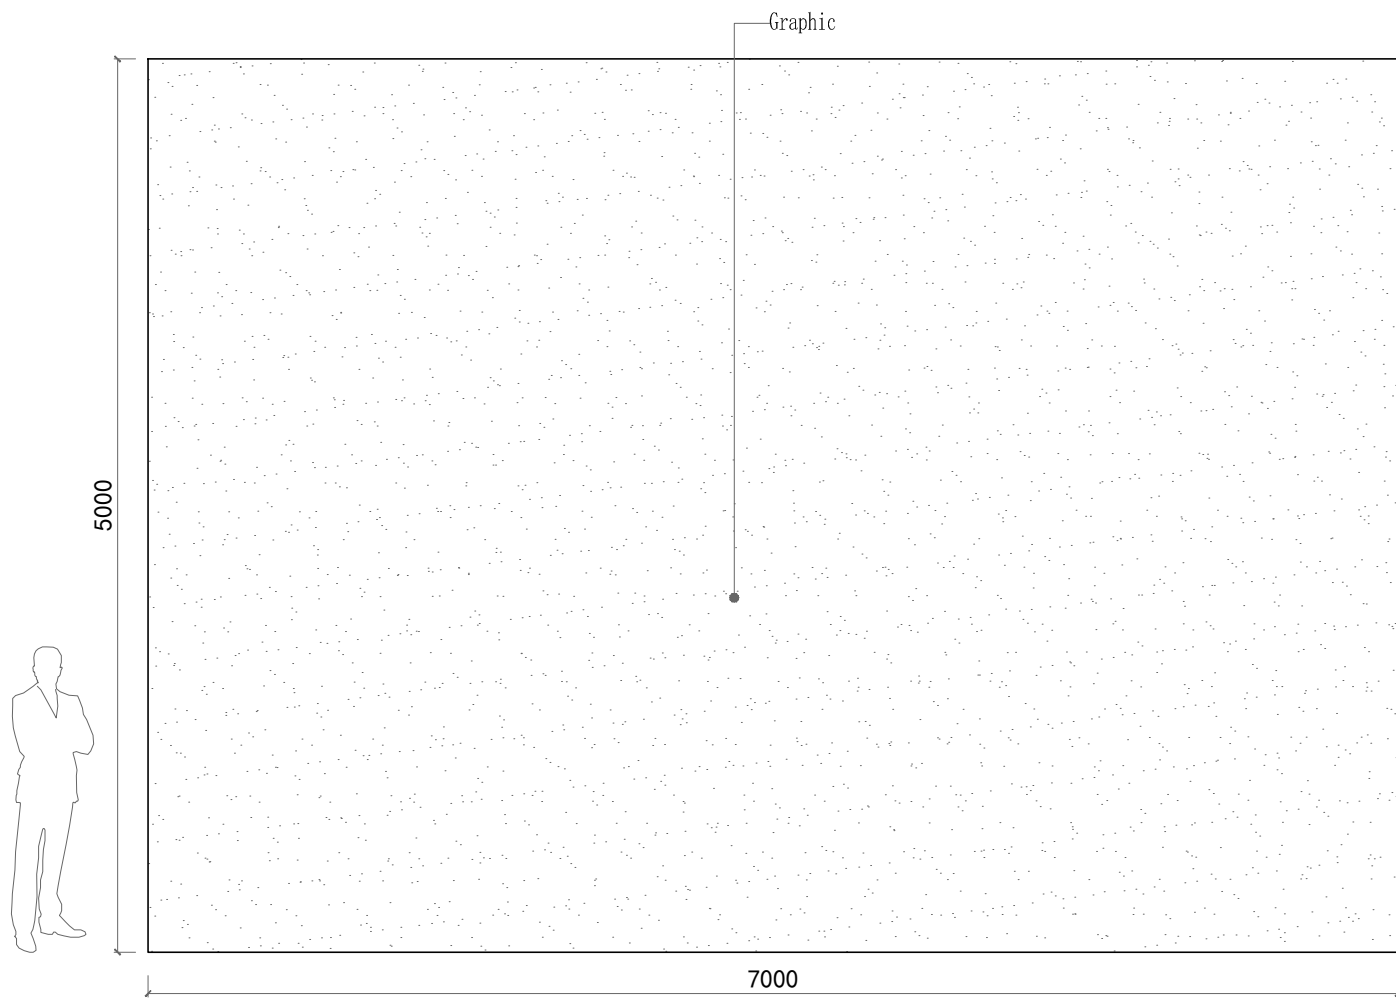


Elevation 09-10

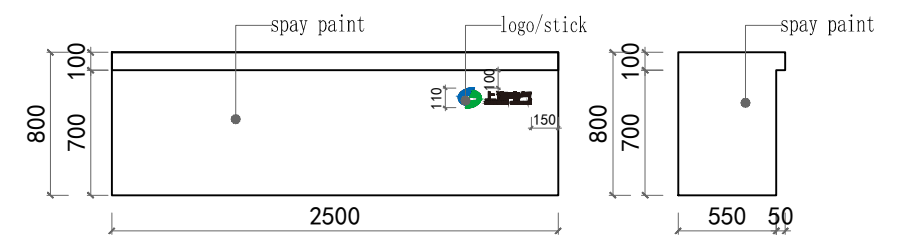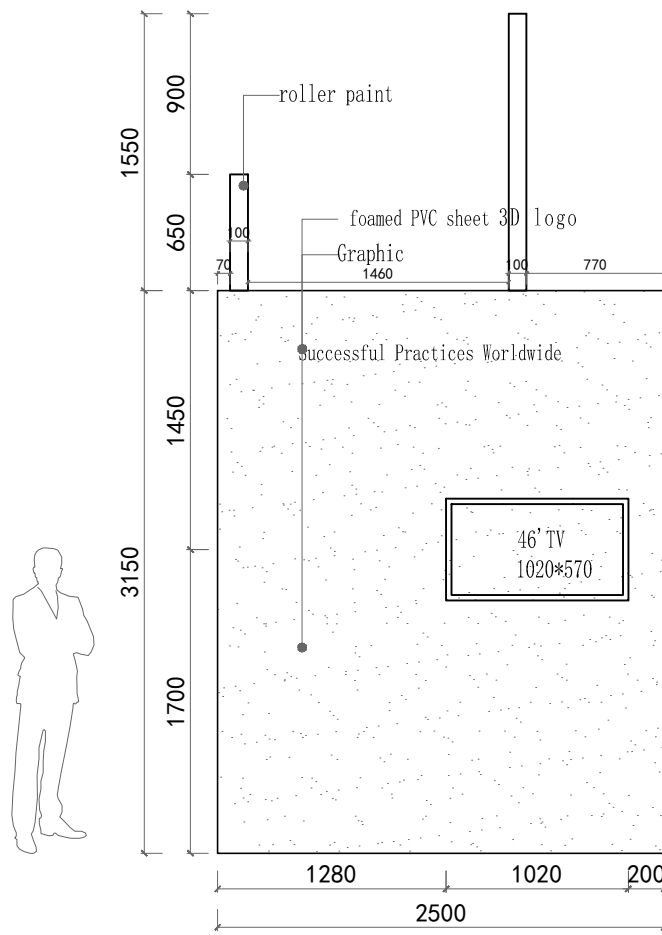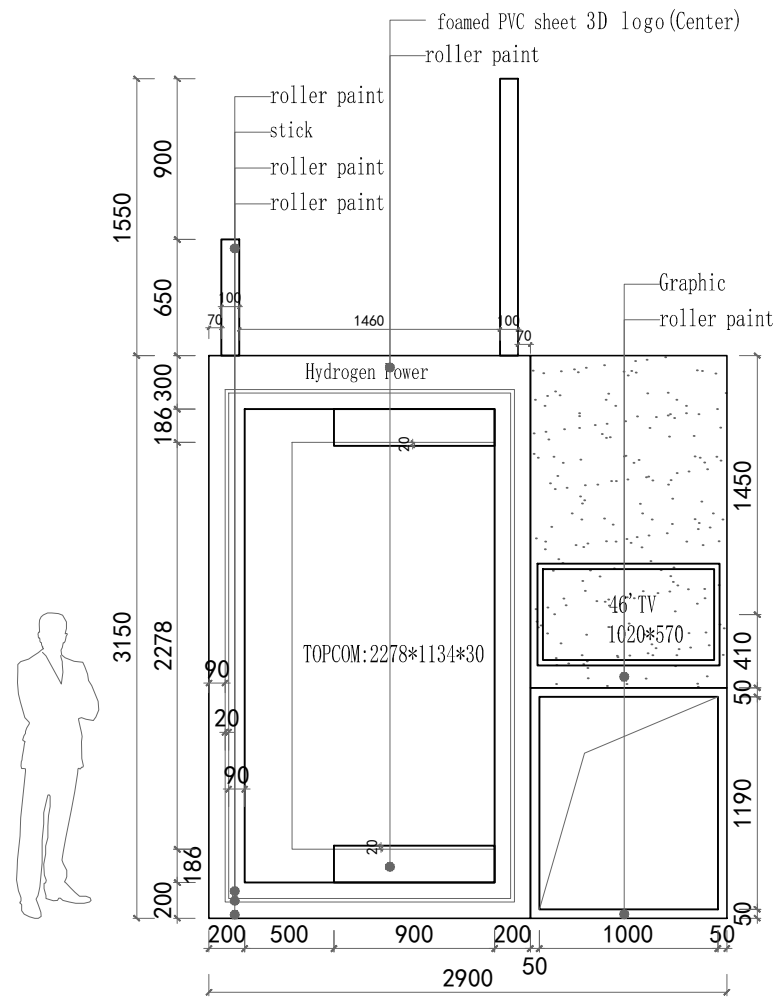


Elevation 11

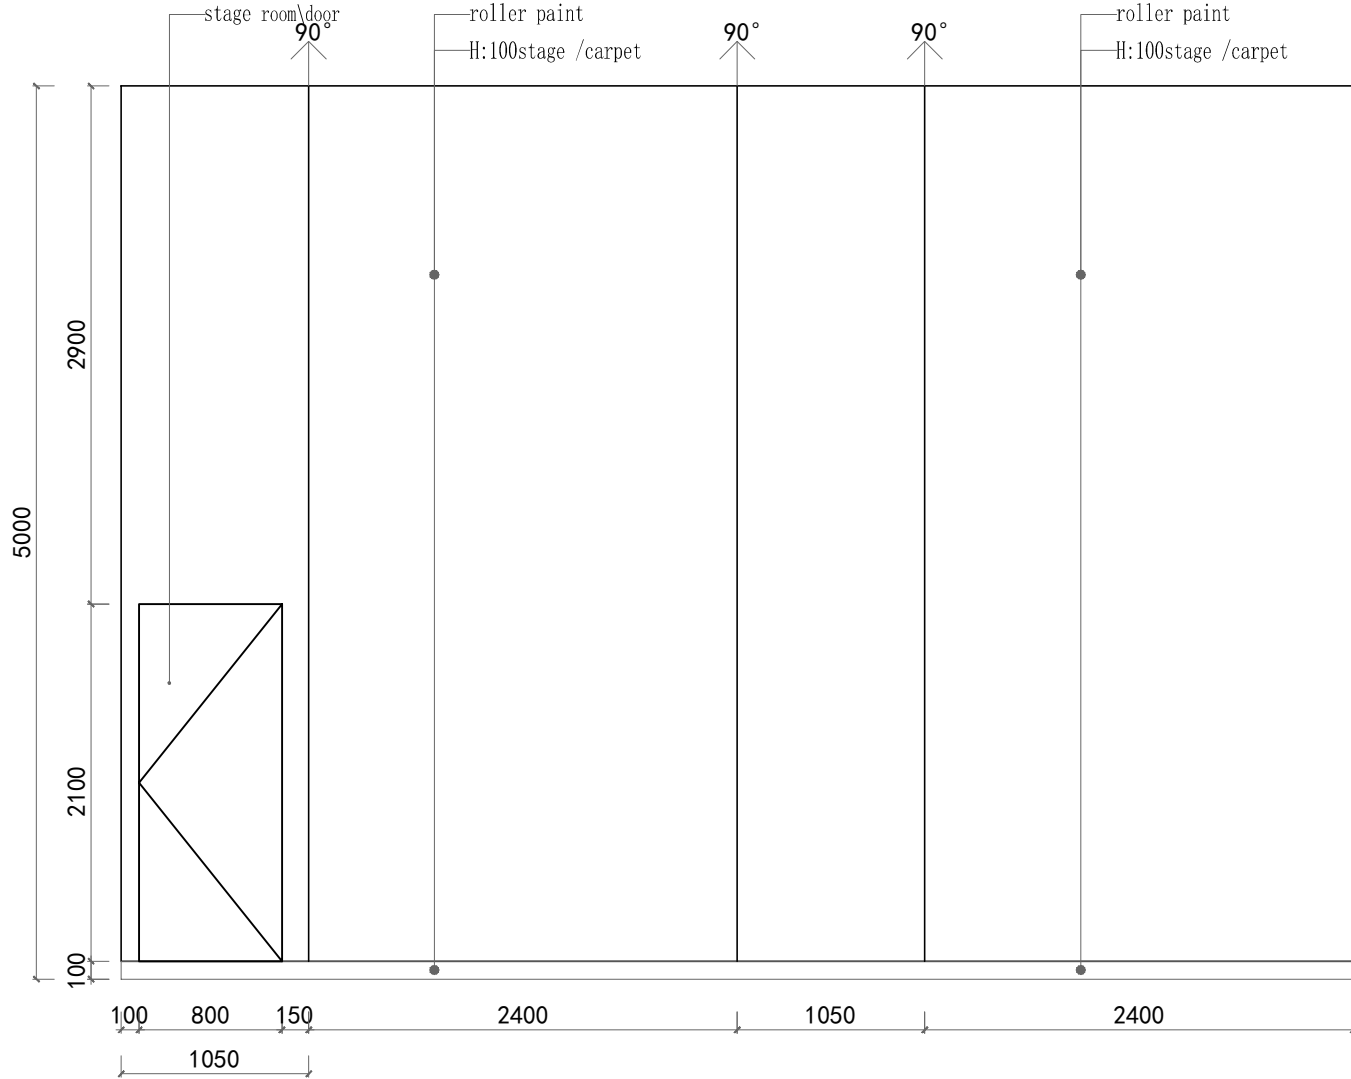


Elevation 12

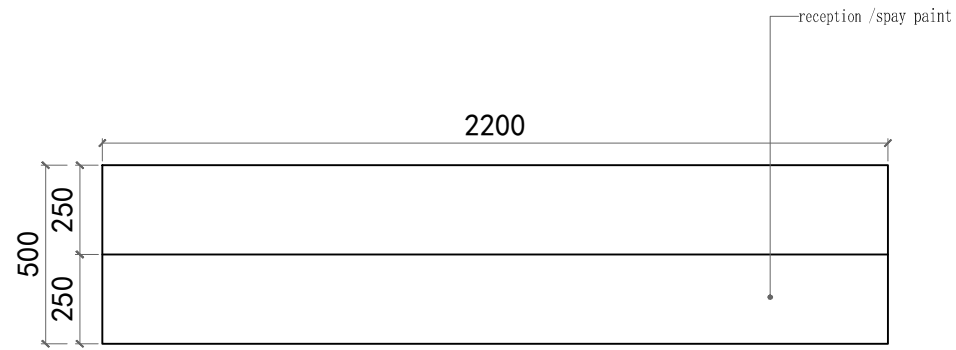


top view

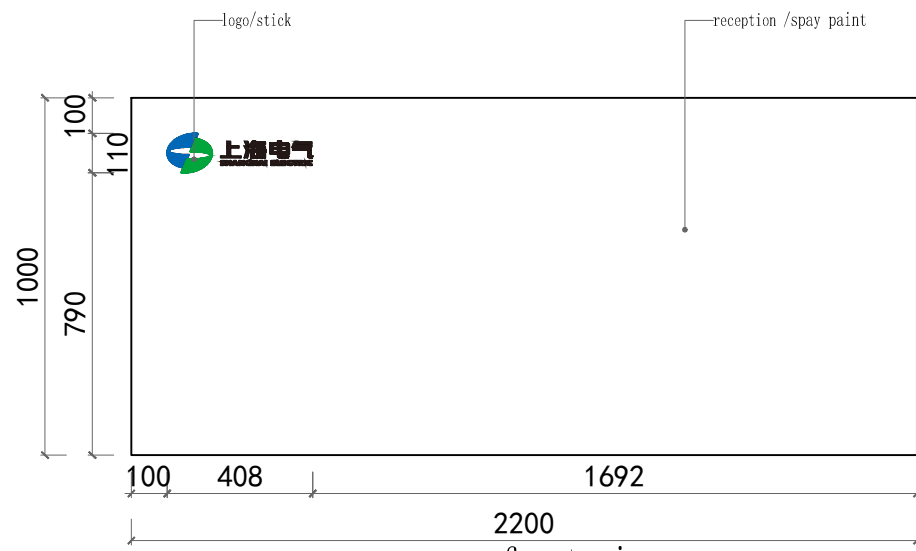


front view

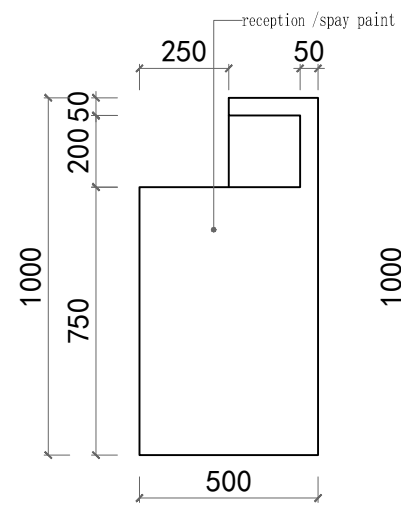

left view

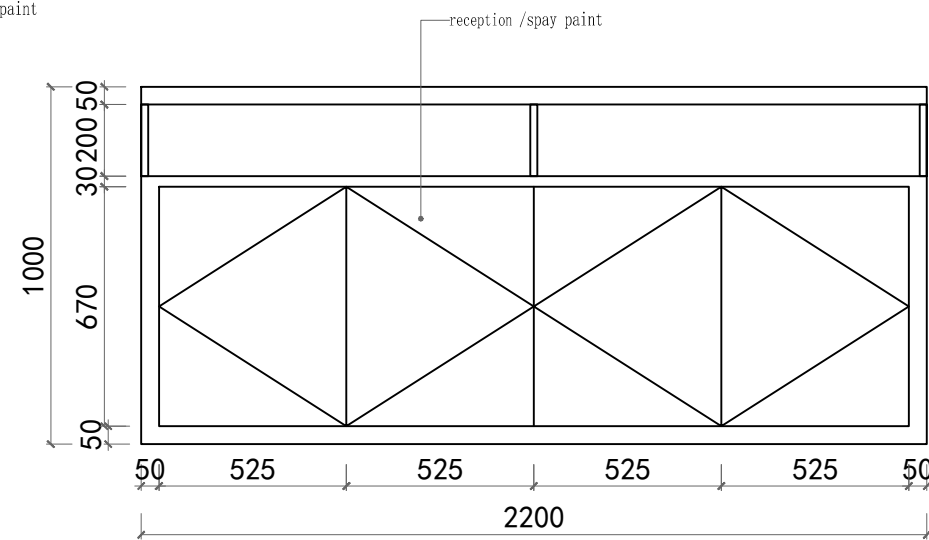

rear view

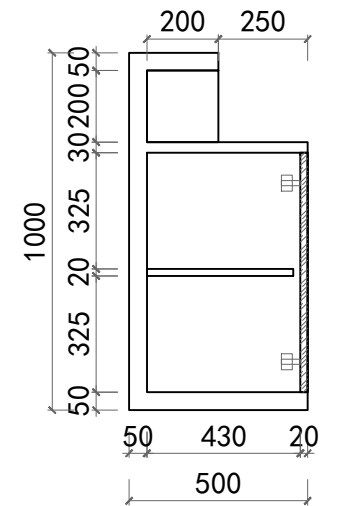

sectional view